



514 Market Street, Wilmington NC 28401
phone 910.762.2621
www.bmharch.com

April 17, 2025

ADDENDUM #3


Coastal Carolina Community College
Administrative Building & Student Center Supplemental Cooling
Jacksonville, North Carolina

This addendum forms a part of the contract documents and modifies the original drawings and project manual dated January 28, 2025. The enclosed additions, deletions, corrections, and changes shall be as binding as if incorporated in the original documents. All General Conditions, Special Conditions, etc. as originally specified shall apply to these items. Acknowledgment of receipt of this addendum will be required as part of the contract agreement.


- Item 1** **The bid date, time, and place remain the same:** The bid will be held Thursday, April 24, 2025, at 2:00 pm in the Conference Room of the Institutional Support Services Building at Coastal Carolina Community College, 444 Western Boulevard, Jacksonville, North Carolina 28546.
- Item 2** **Drawing Clarification: Sheet A101.**
Delete the pre-manufactured boot from the penetration details; it is not required per the roof manufacturer's recommendation. **(Attachment #1)**

Bowman Murray Hemingway Architects, PC


John Murray, AIA

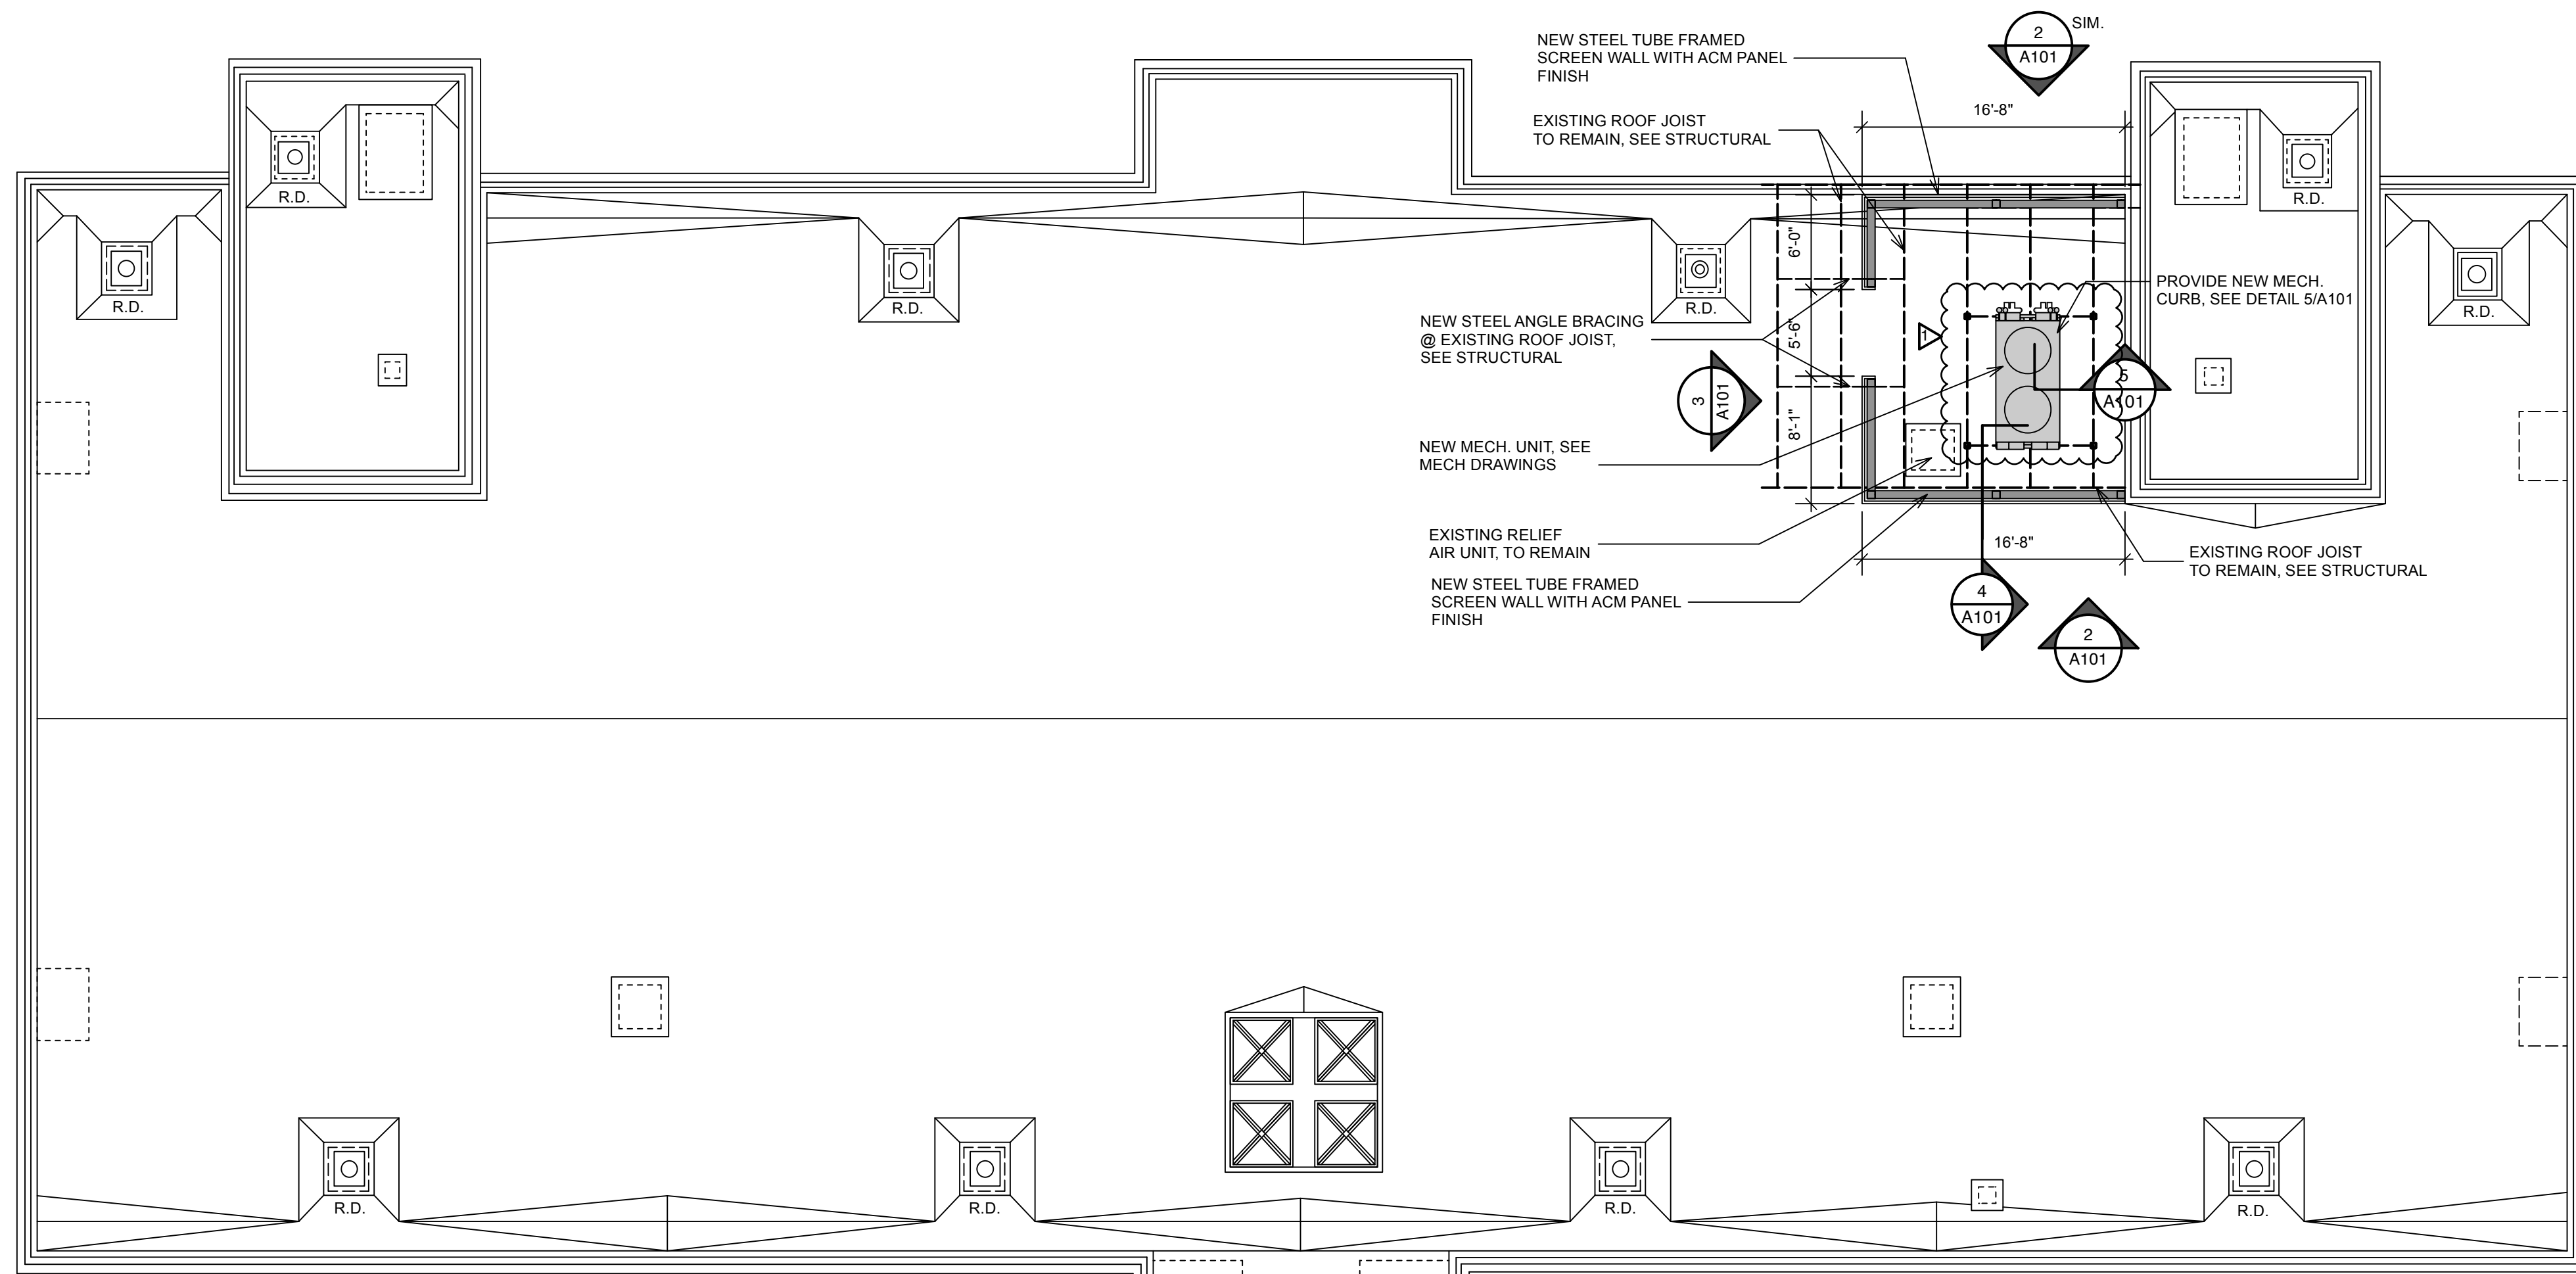


1 ADMINISTRATION BUILDING ROOF
A101 Scale: 1/8" = 1'-0"

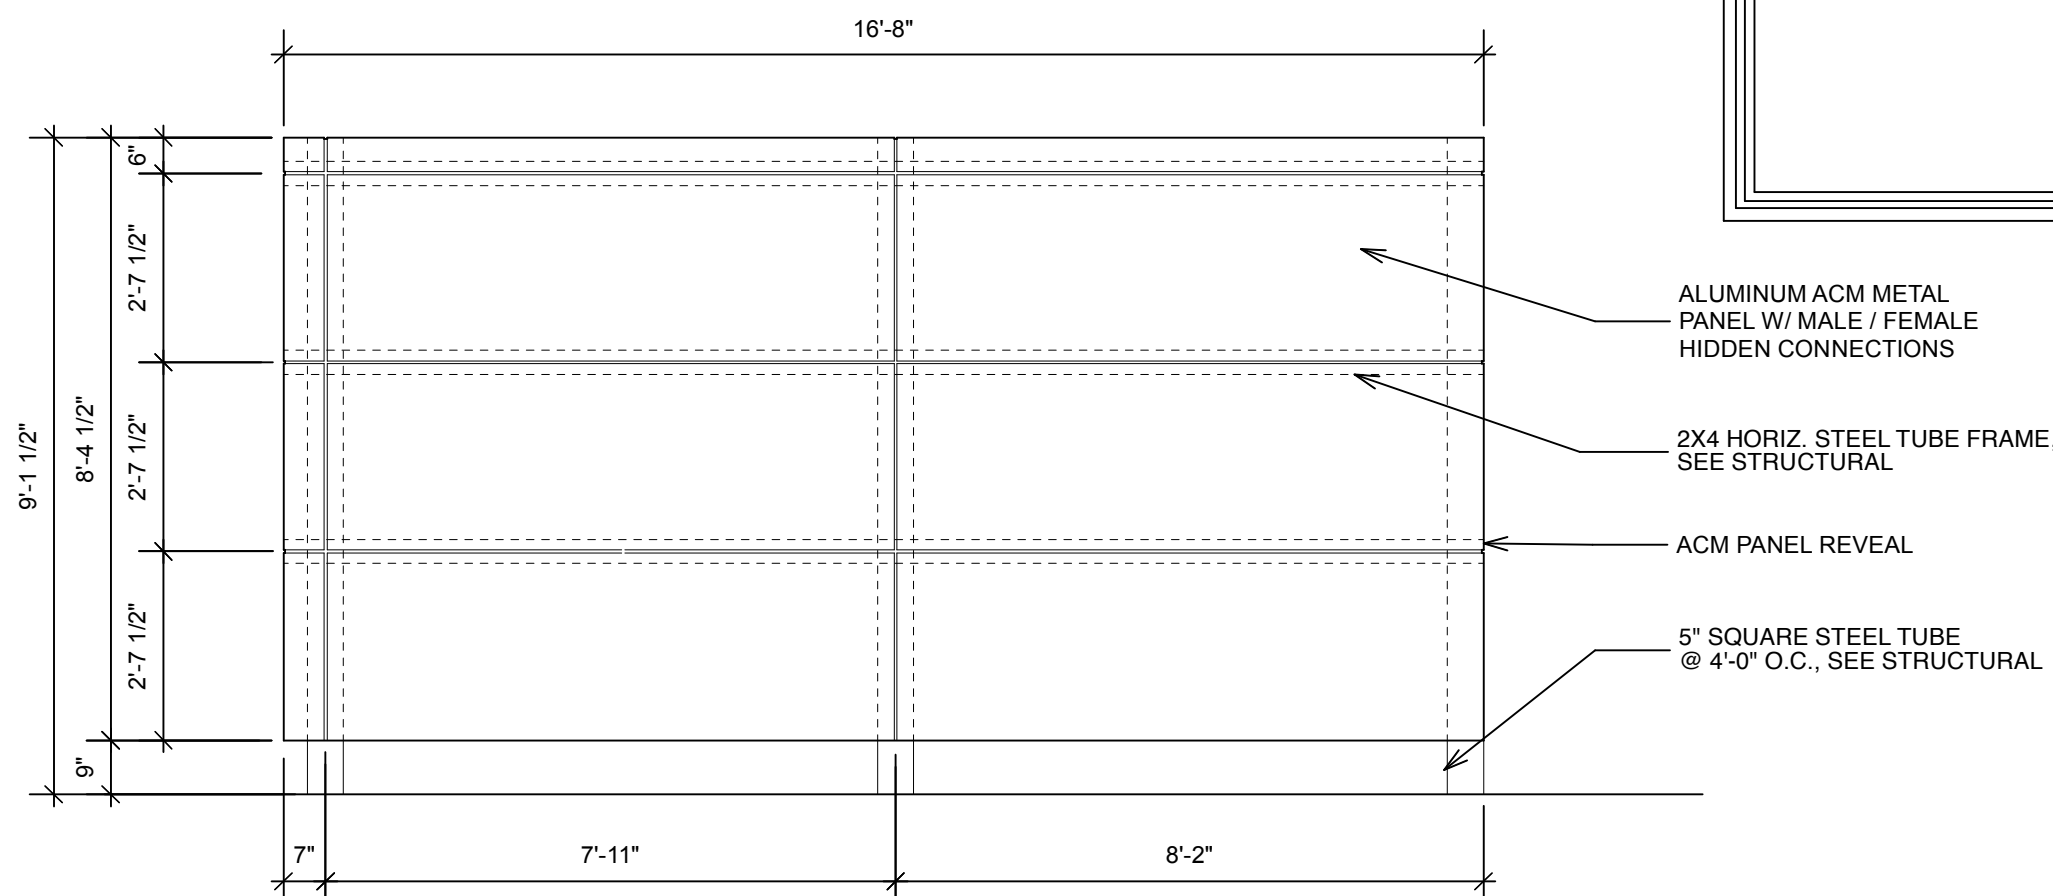


2 FRONT ELEVATION
A101 Scale: 3/8" = 1'-0"

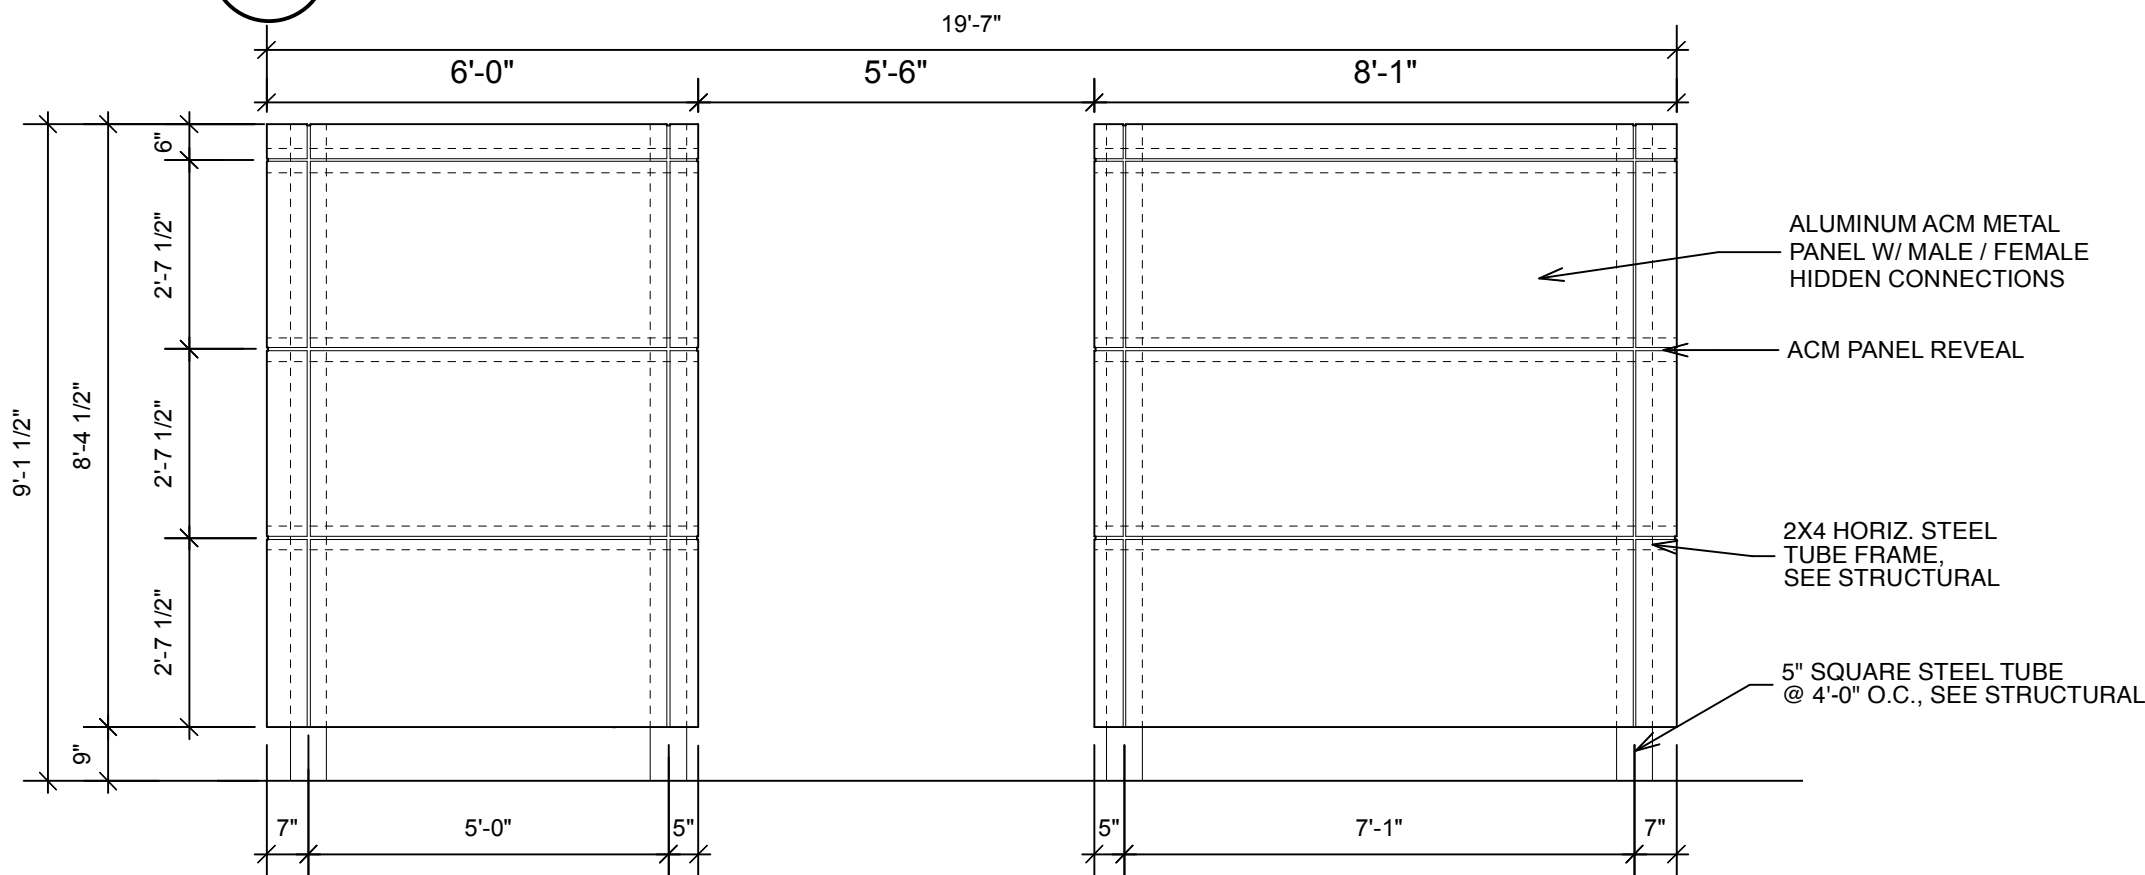

3 SIDE ELEVATION
A101 Scale: 3/8" = 1'-0"

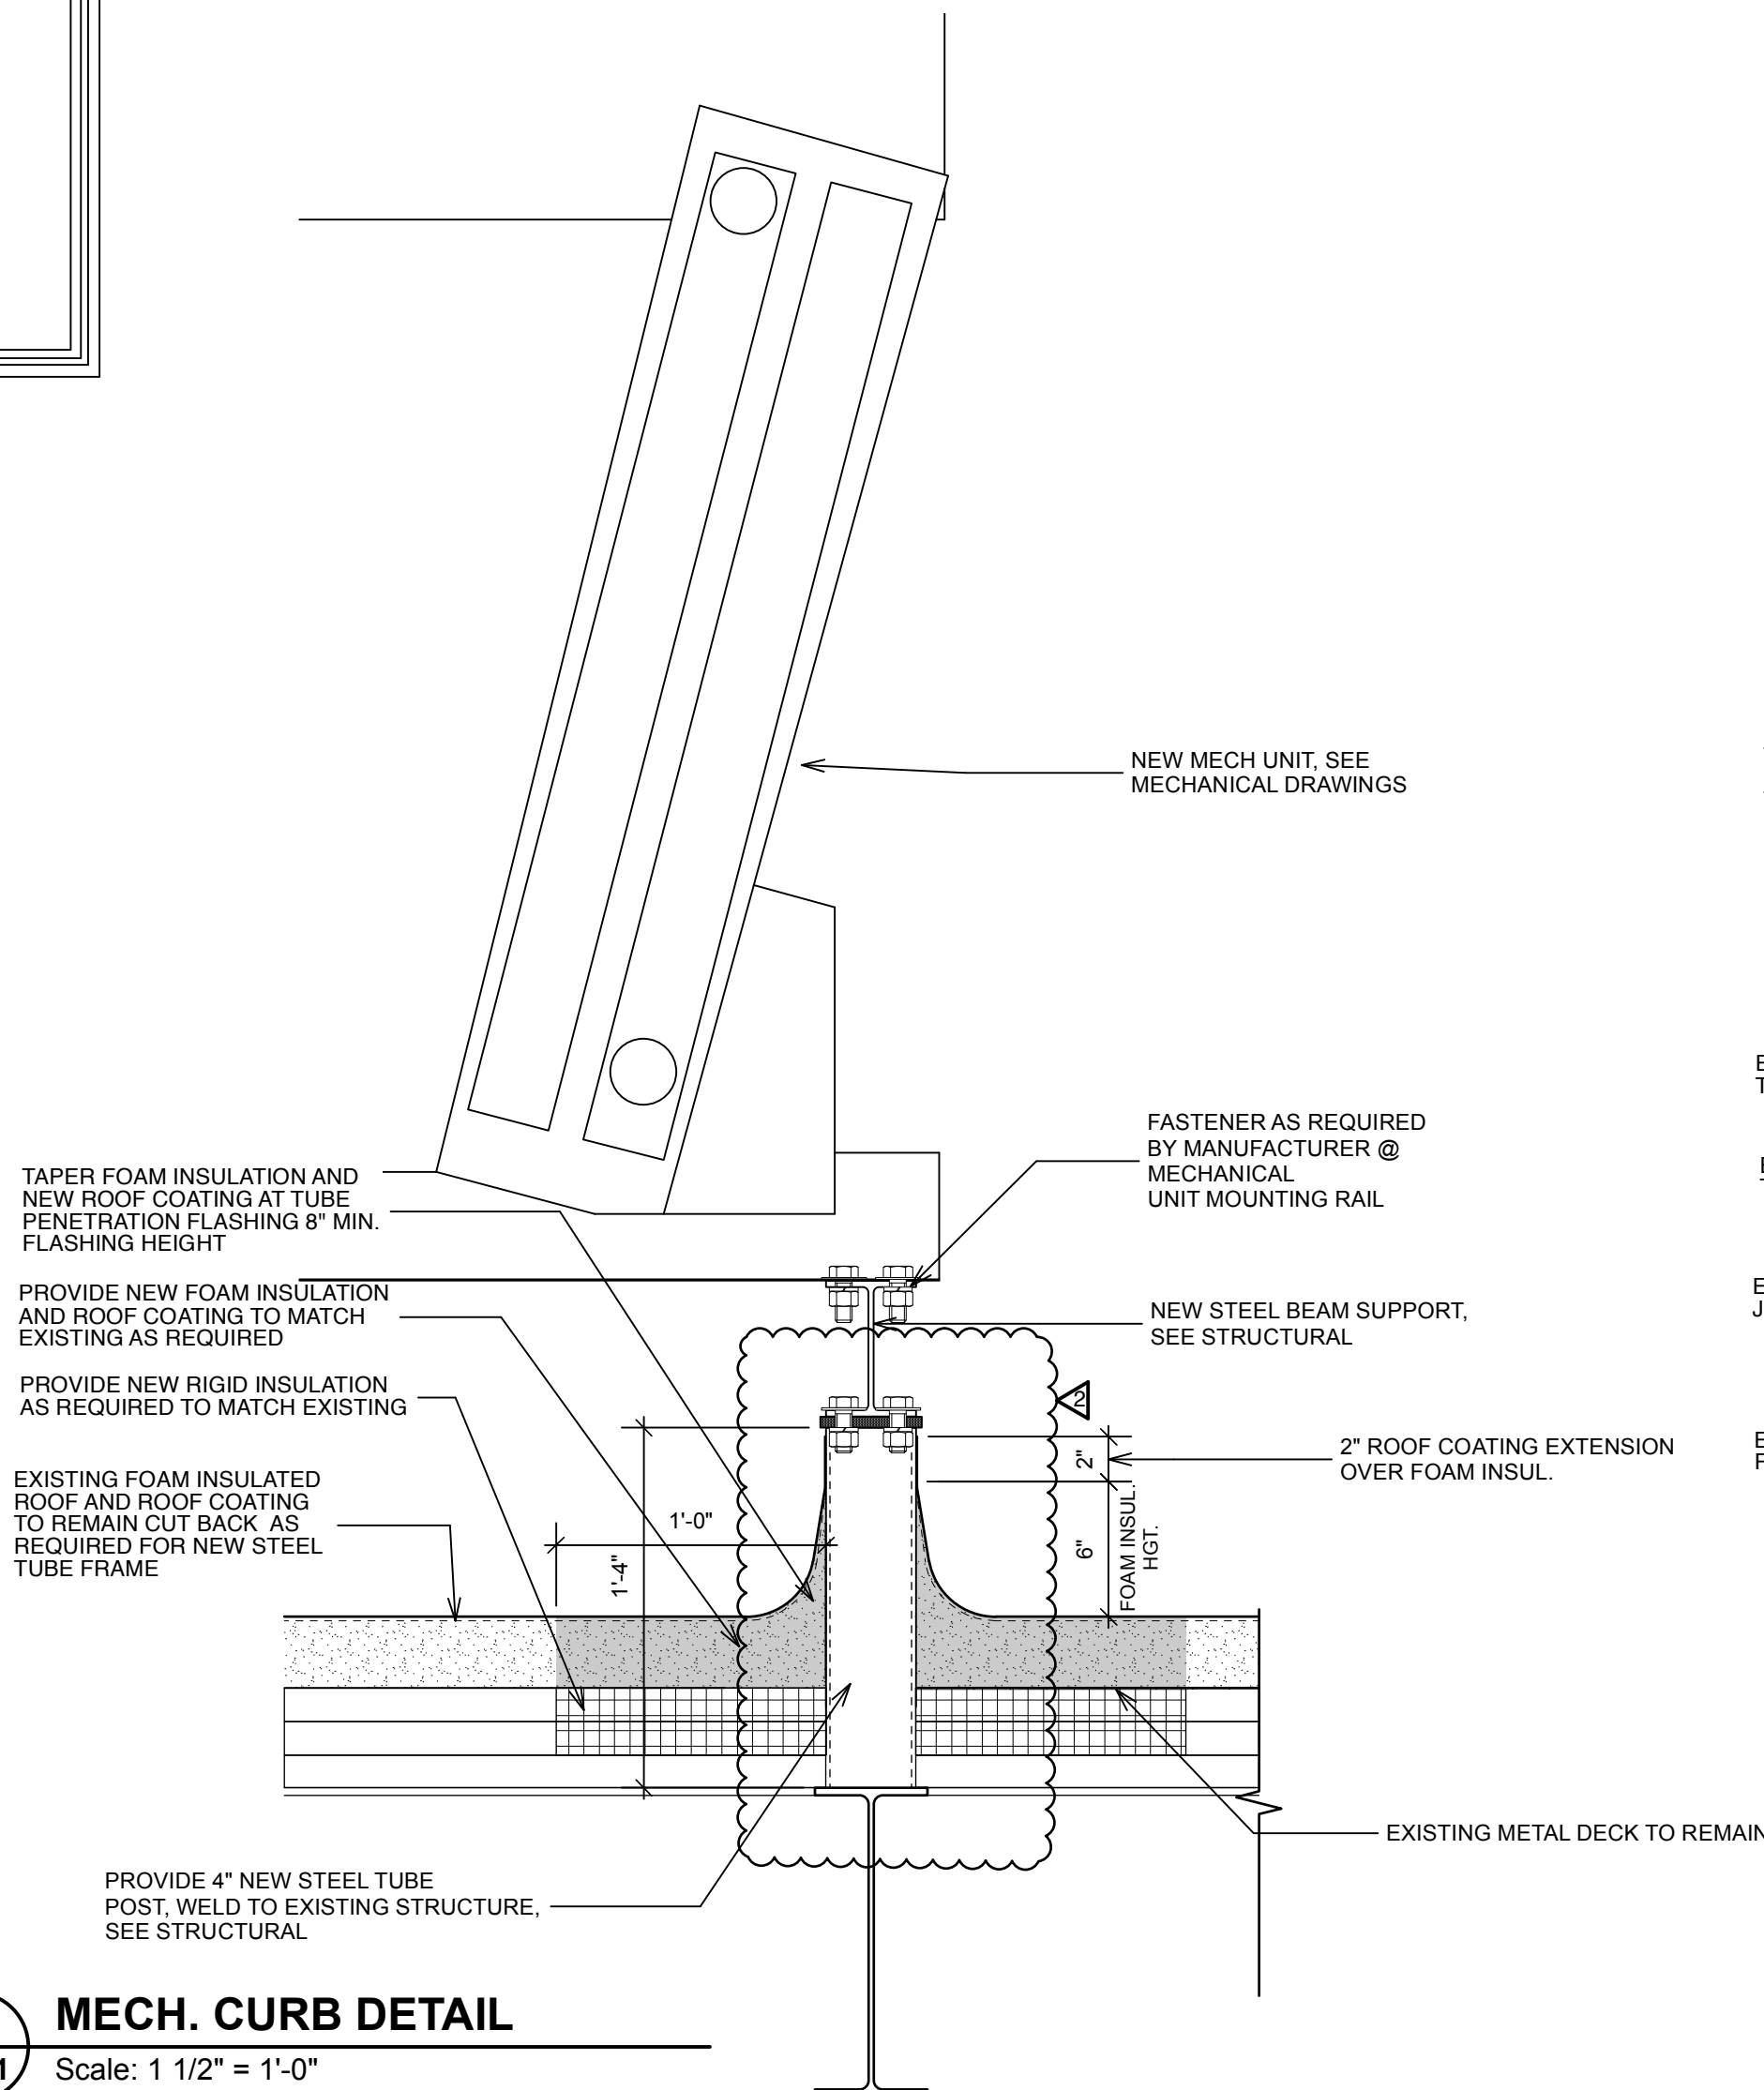

5 MECH. CURB DETAIL
A101 Scale: 1 1/2" = 1'-0"

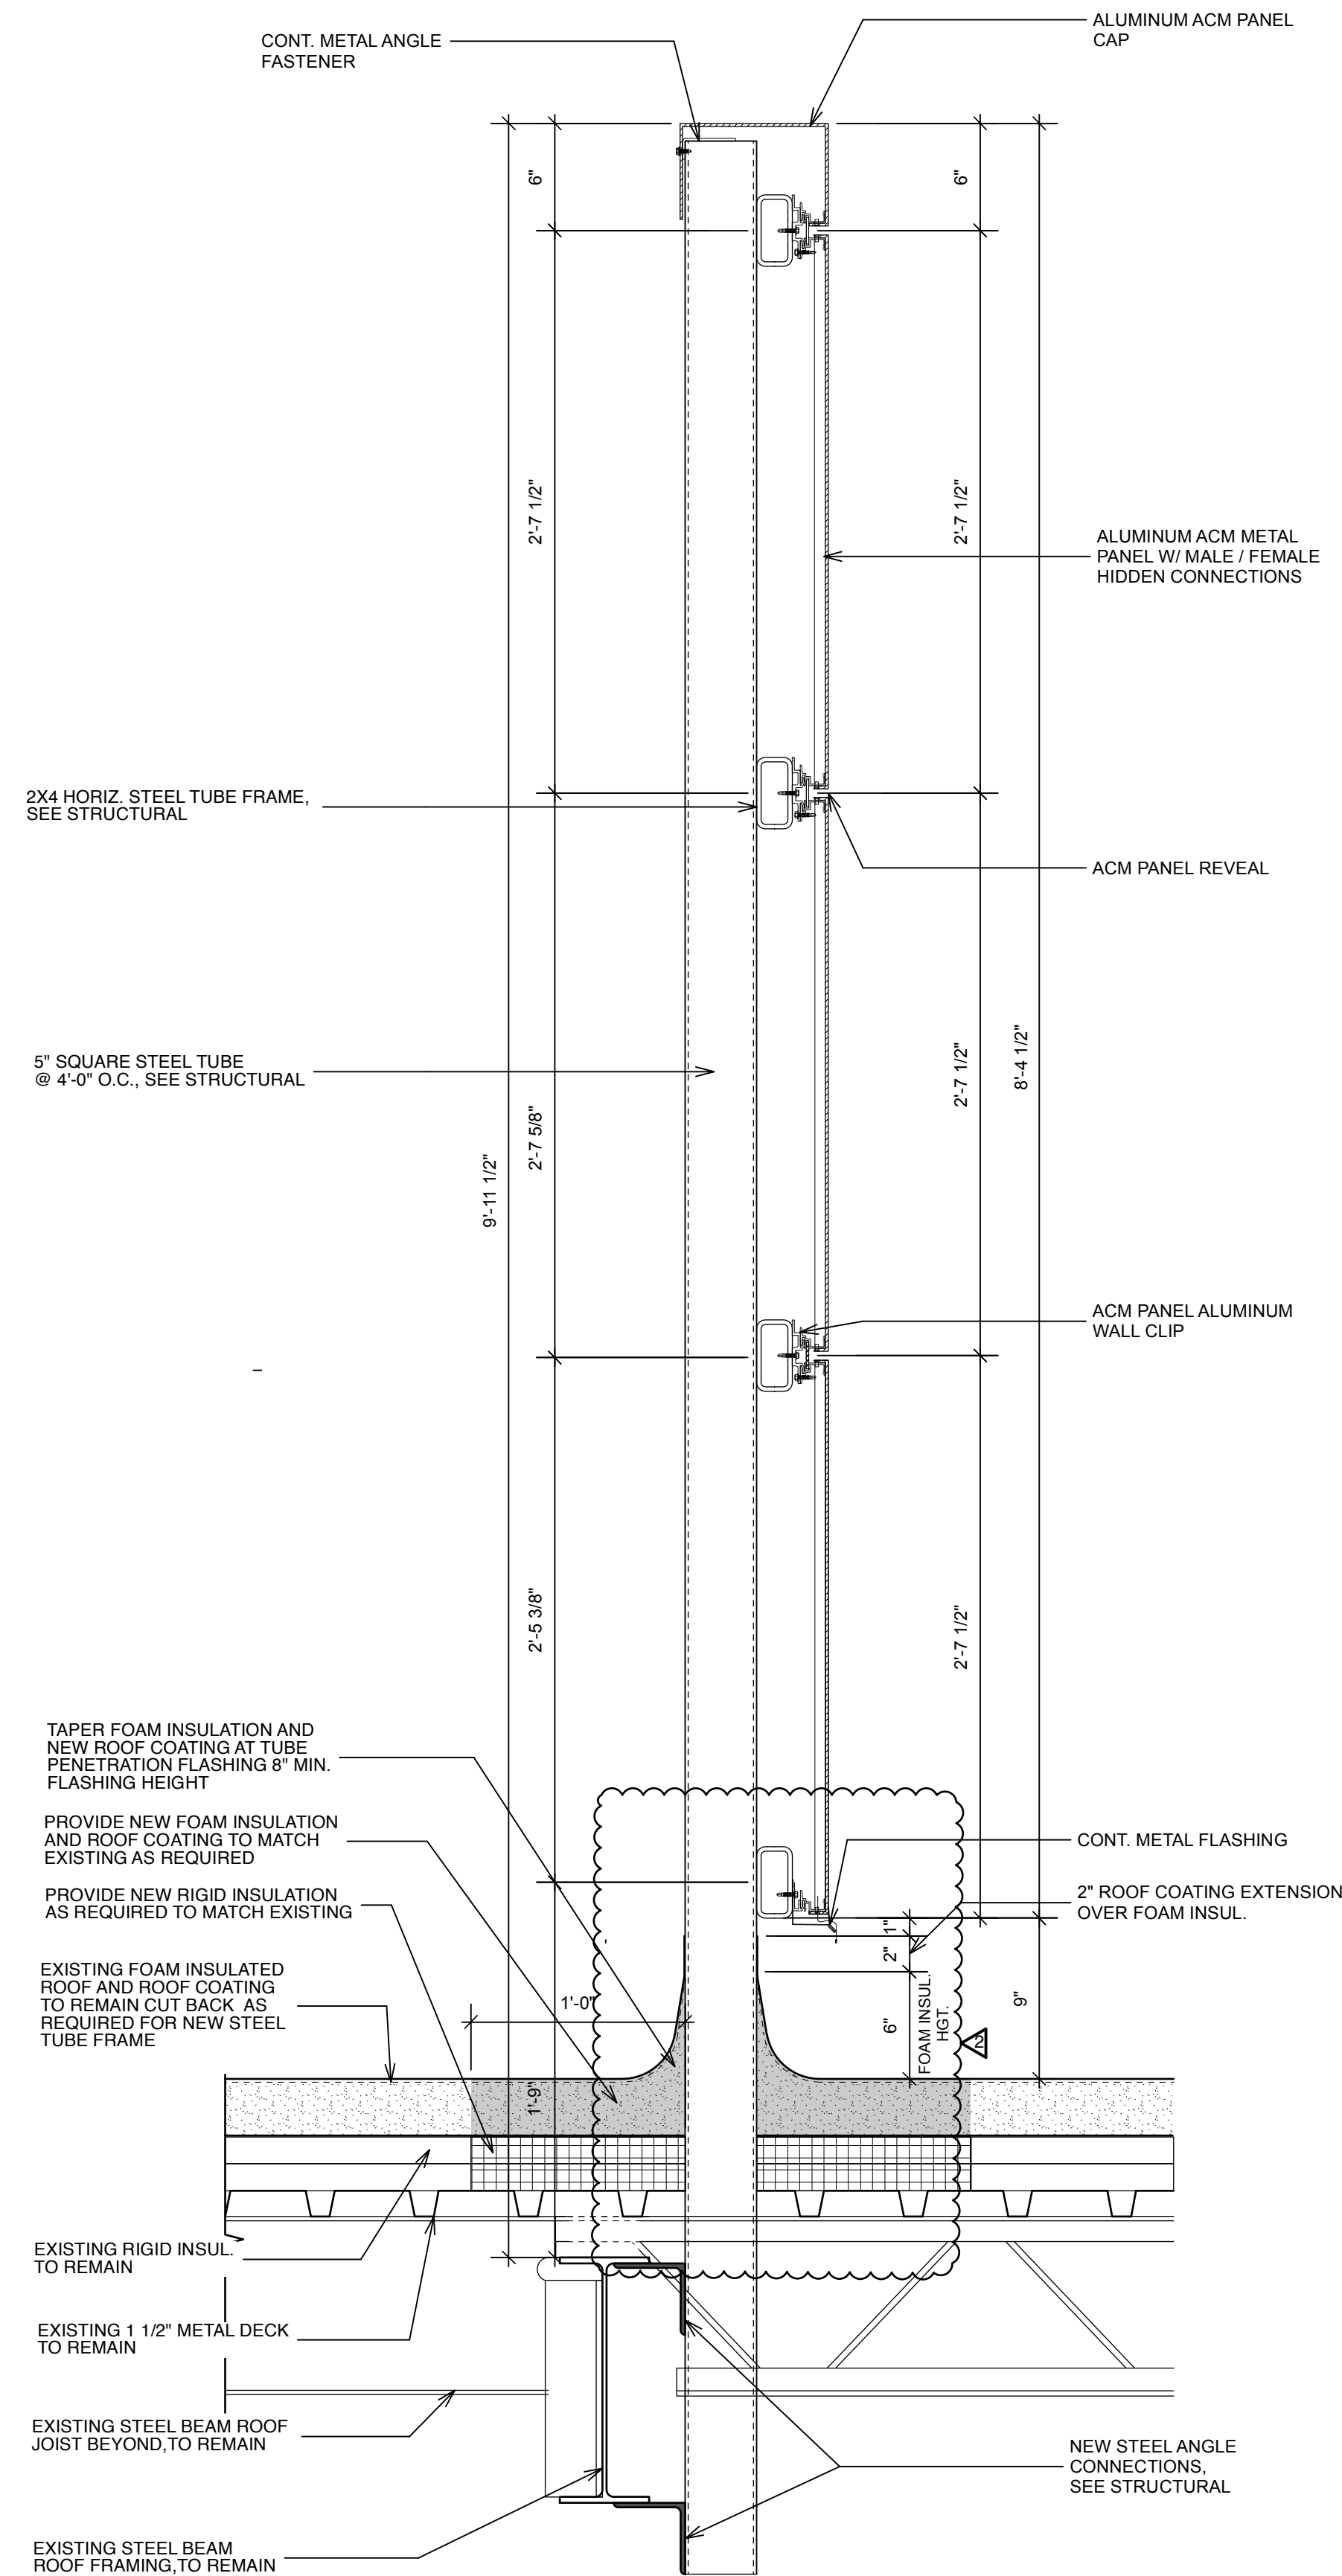


4 SECTION @ SCREEN WALL
A101 Scale: 1 1/2" = 1'-0"

ADDENDUM #3
ATTACHMENT #1



**BOWMAN
MURRAY
HEMINGWAY**
ARCHITECTS

514 Market Street
Wilmington, NC 28401
Tel - (910) 762-2621

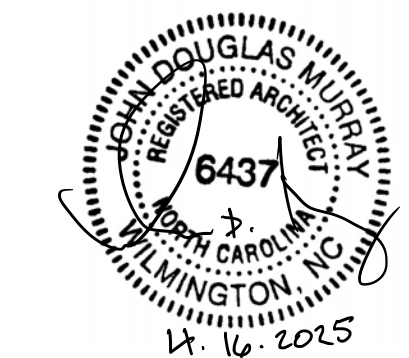

**Coastal Carolina Community College
Administration Building & Student Center
Supplemental Cooling**
444 Western Boulevard
Jacksonville, North Carolina 28546
SCO # 24-28039-01A

2	4/16/25	Removed Pipe Boot Flashing
1	2/24/25	COJ COMMENTS
REV.	DATE	DESCRIPTION

Project Manager	Drawn By CWG
Date 1.15.2024	Reviewed By JDM
Project ID	

Sheet Title
**ADMINISTRATION
BUILDING ROOF
PLAN AND DETAILS**

Sheet No.
A101