


NOTE: 1) PLANS DESIGNED UNDER 2018 NORTH CAROLINA RESIDENTIAL CODE,
AND 2008 NORTH CAROLINA ELECTRICAL CODE.

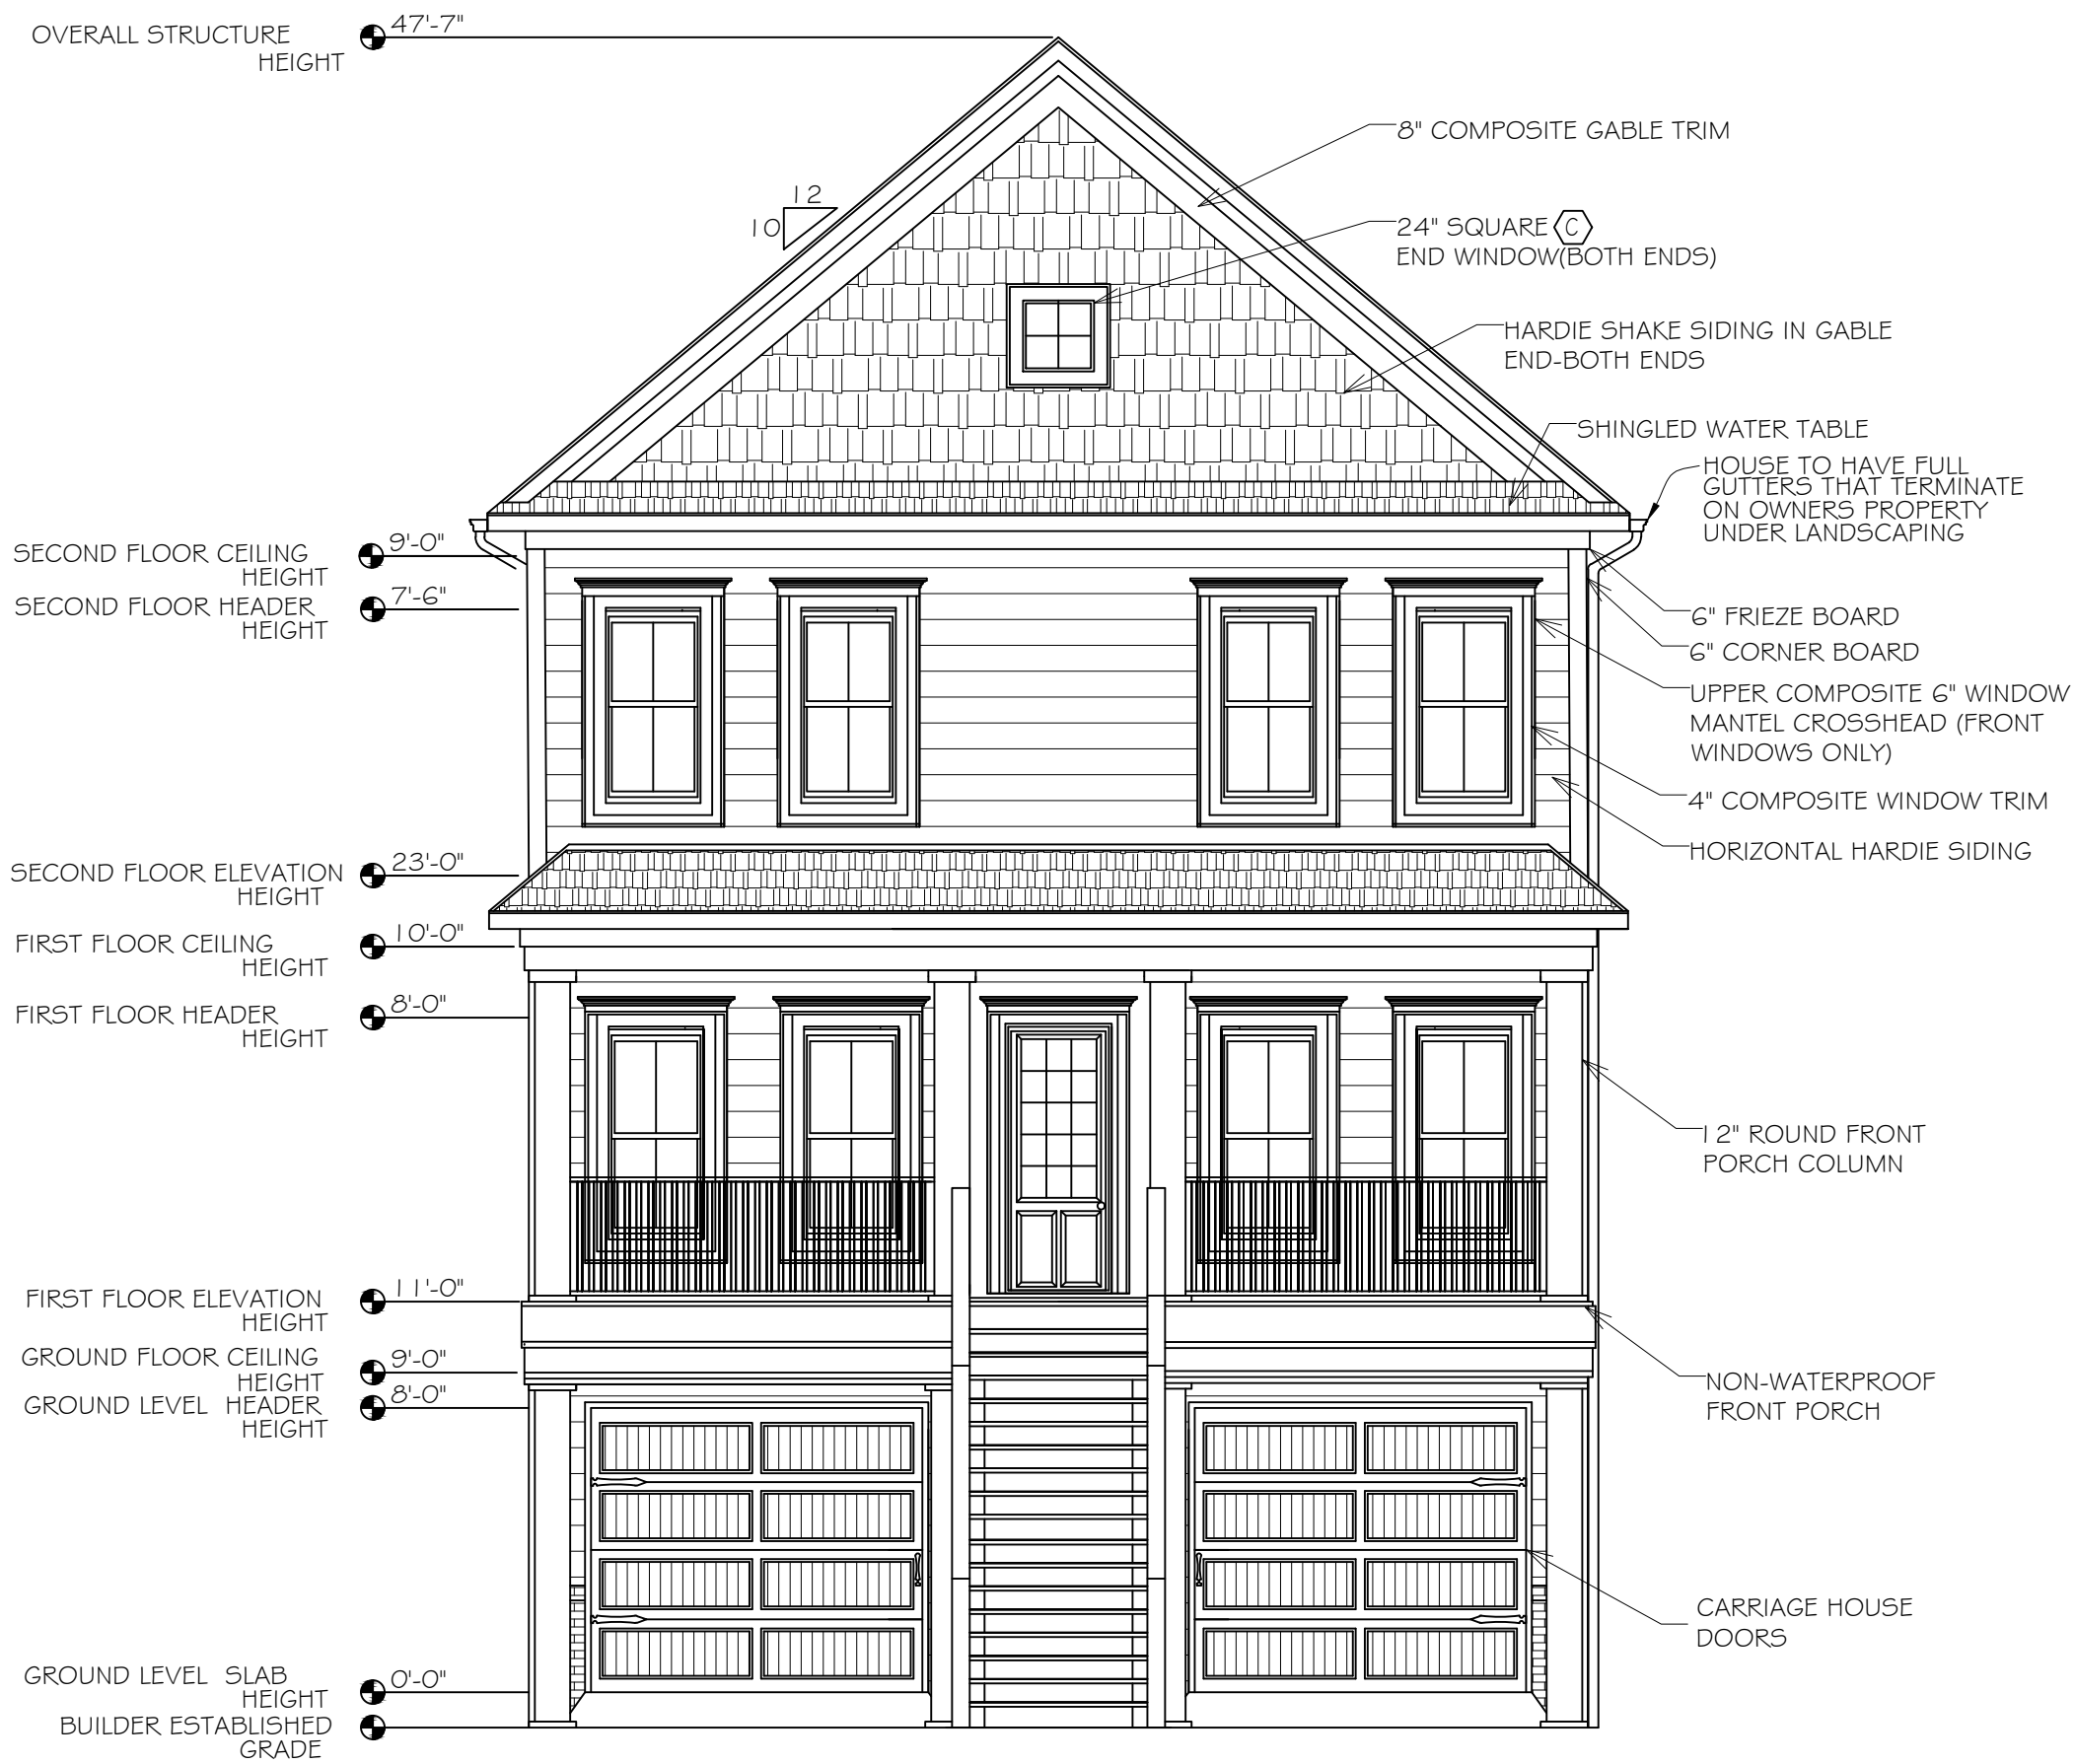


FRONT ELEVATION
SCALE: 3/16" = 1'-0"



RIGHT ELEVATION
SCALE: 3/16" = 1'-0"



LEFT ELEVATION
SCALE: 3/16" = 1'-0"

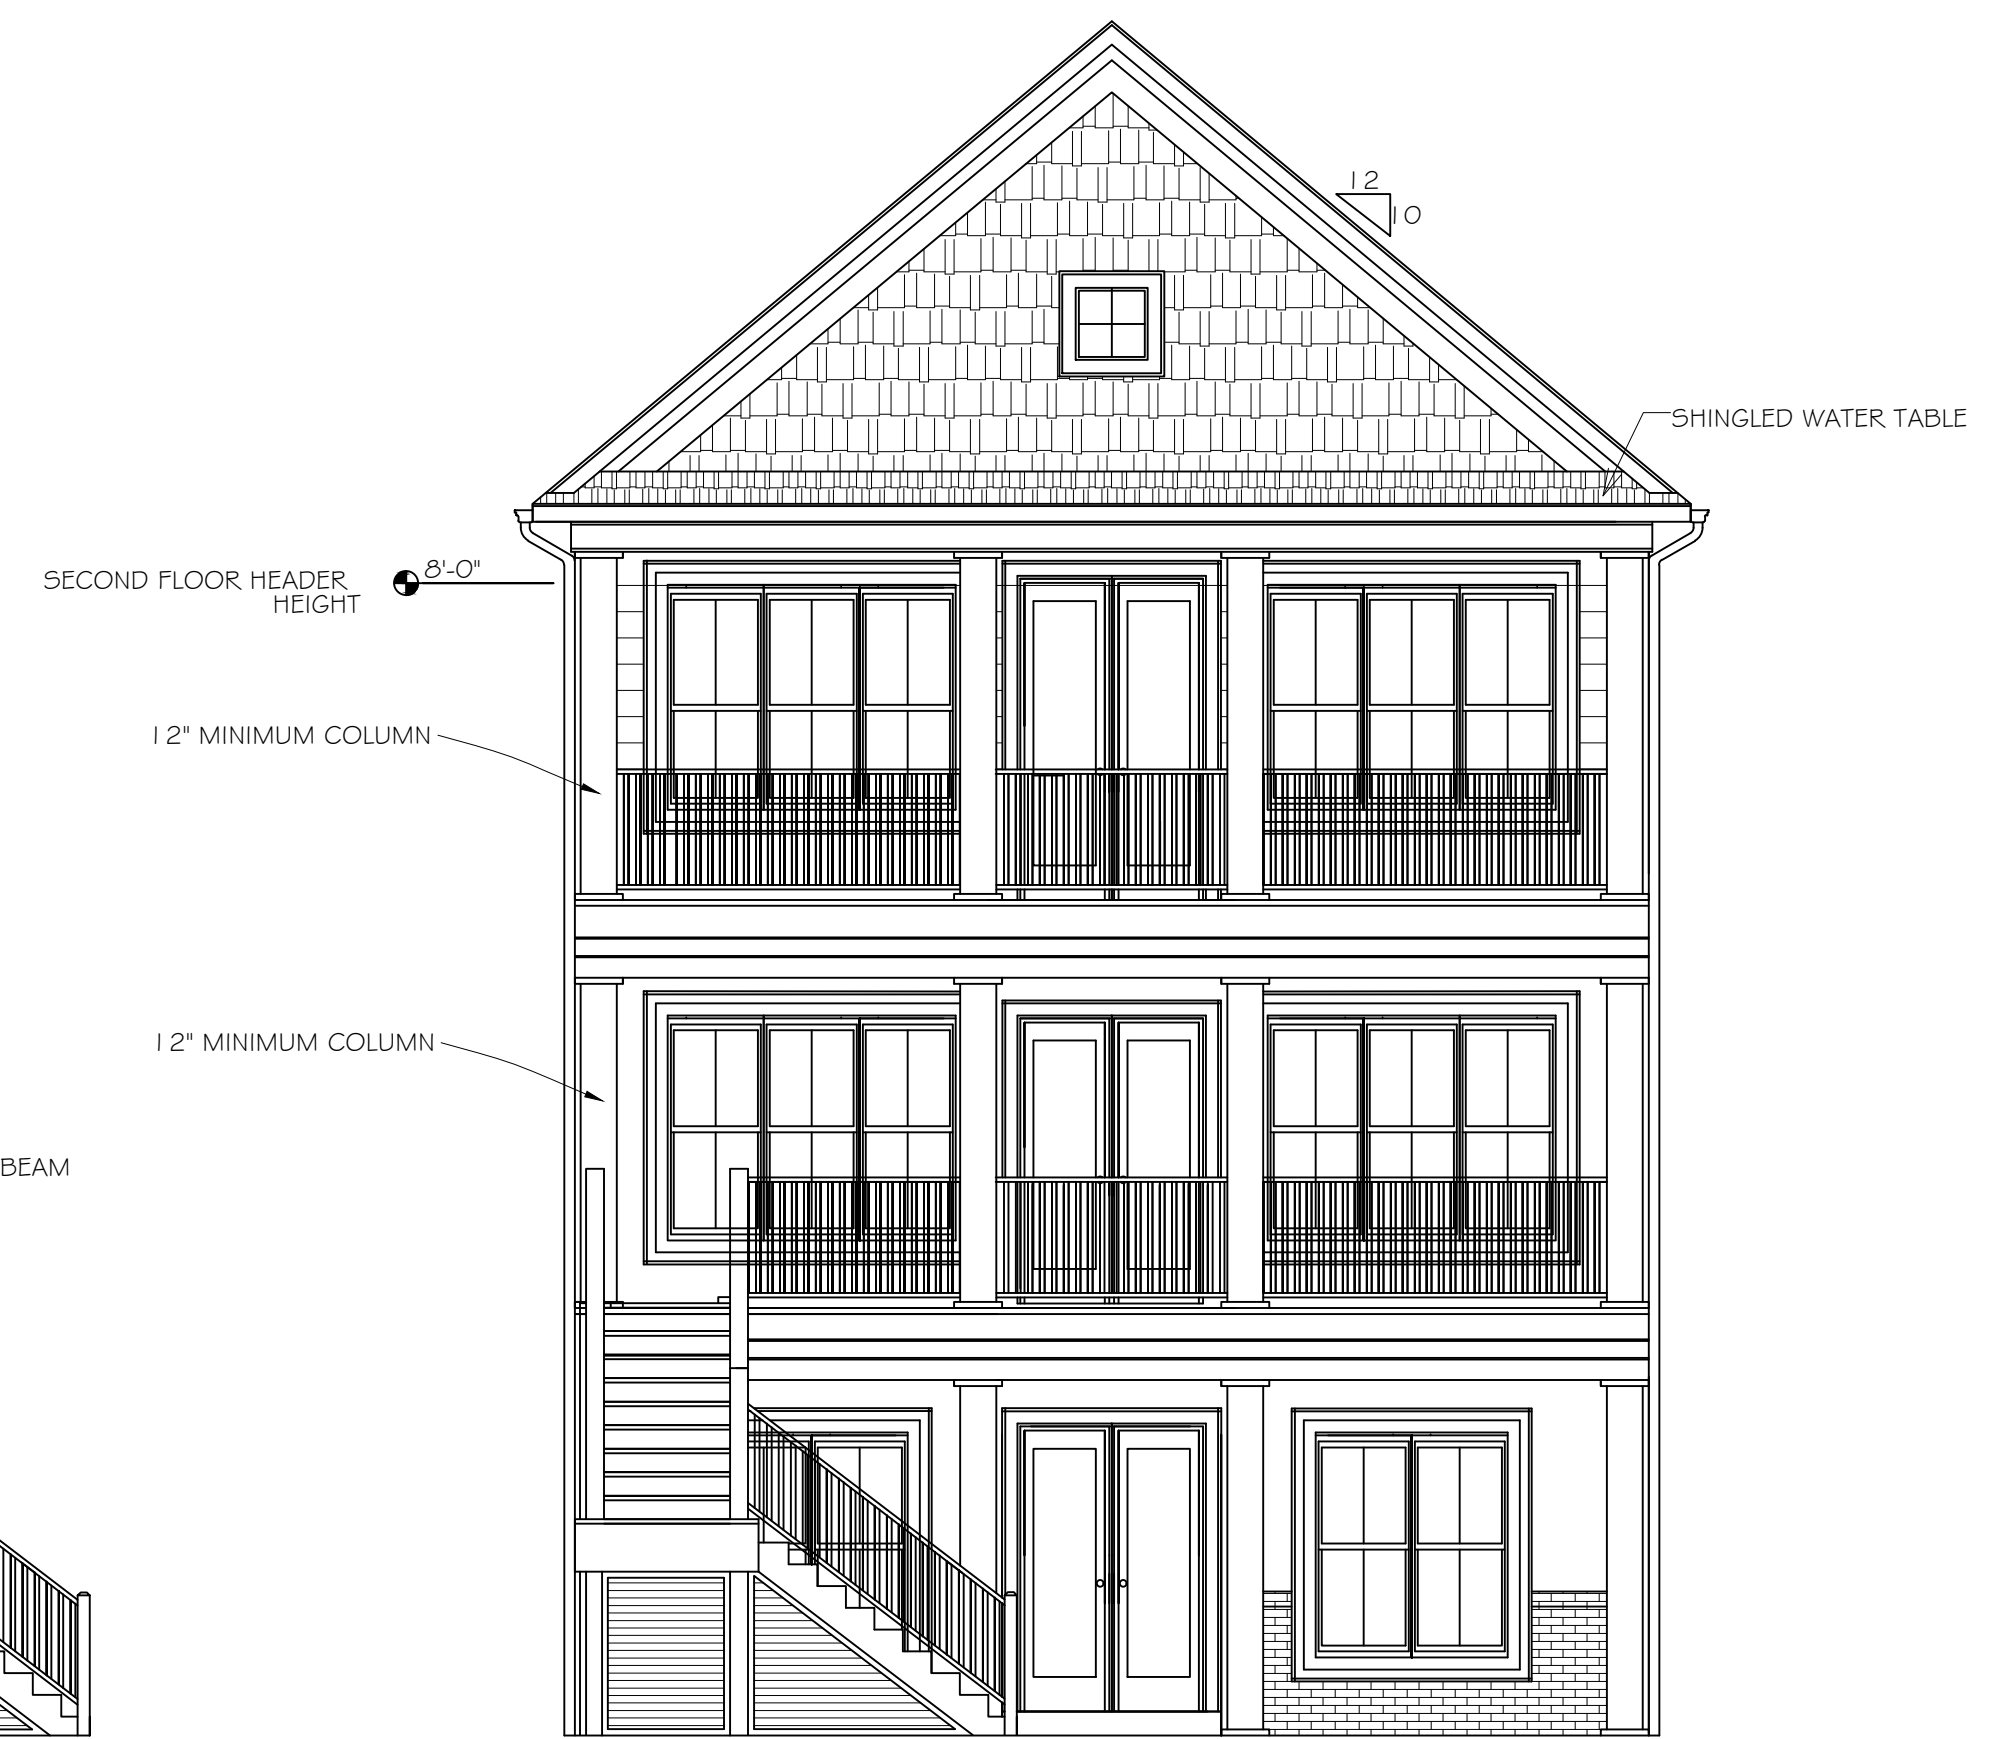


REAR ELEVATION
SCALE: 3/16" = 1'-0"

ALL APPLICABLE CODES SHALL BE CONSIDERED AS PART OF THE SPECIFICATIONS FOR THIS BUILDING AND SHALL TAKE PRECEDENCE OVER ANYTHING SHOWN, DESCRIBED OR APPLIED WHERE SAME ARE IN CONFLICT. DIMENSIONS SHALL BE USED IN PREFERENCE TO SCALED MEASUREMENTS. CONTRACTOR SHALL VERIFY ALL DIMENSIONS AND SITE CONDITIONS BEFORE BEGINNING WORK.

REVISIONS:

CLIENT:

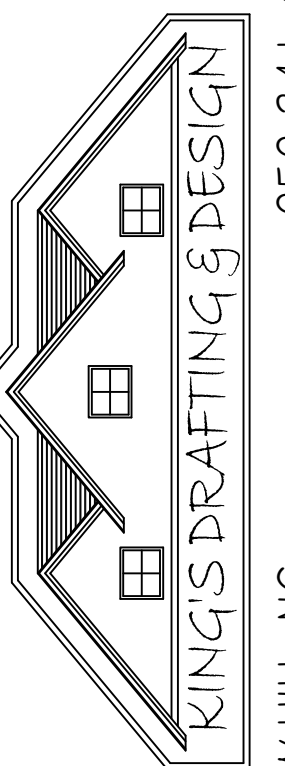

SNOW HILL, NC 252-341-4018

DRAWING: EXTERIOR ELEVATIONS

SCALE: 3/16" = 1'-0"

DATE = 7-22-26

SHEET #2

Turn Key Builders