



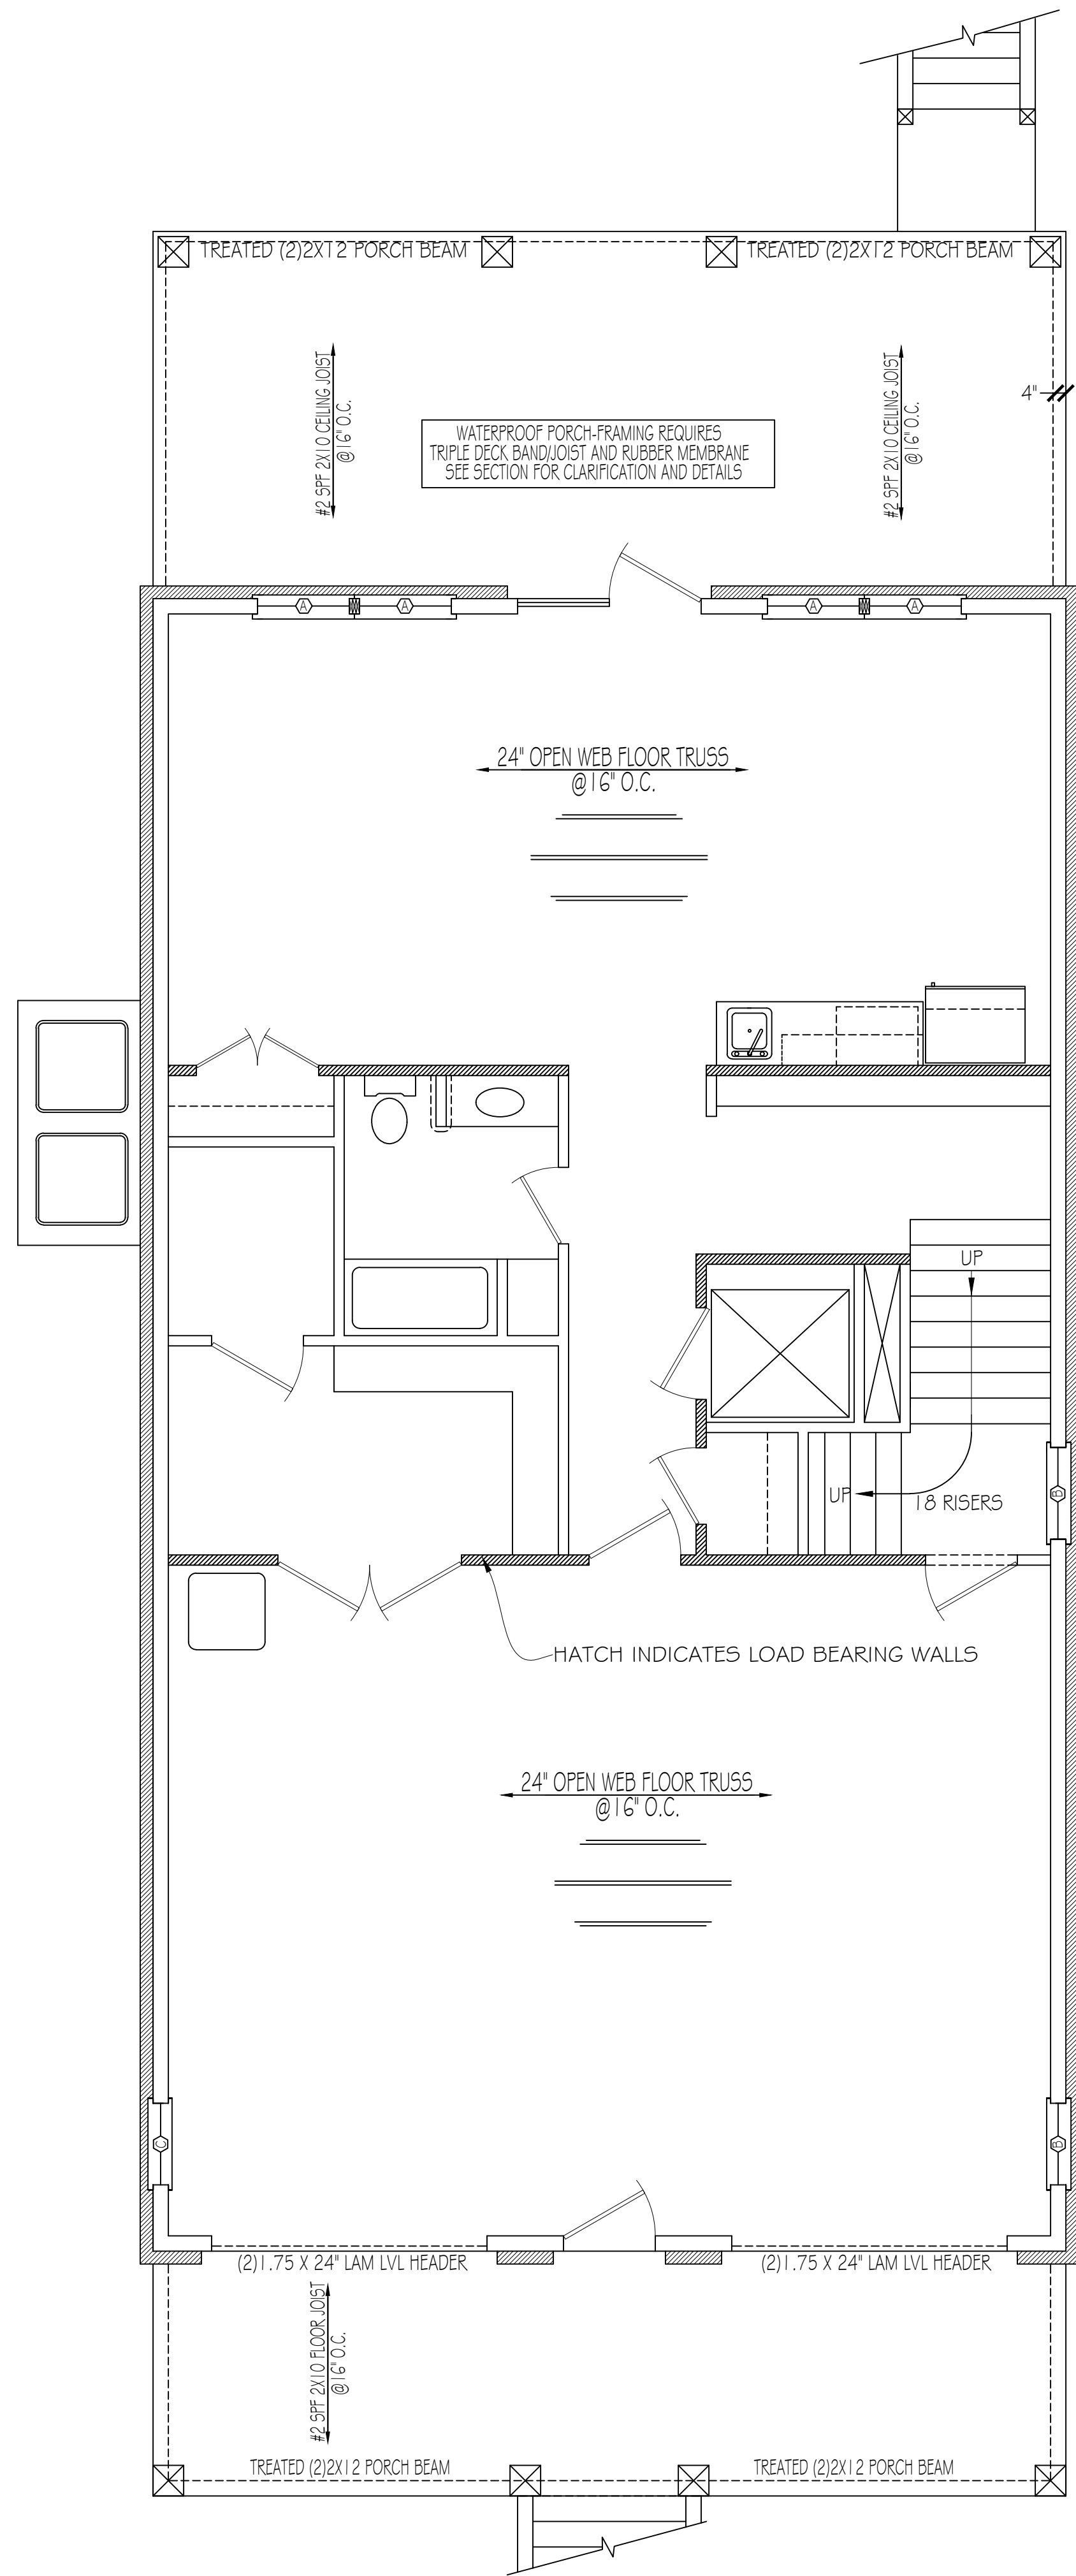


GROUND LEVEL

9'-0" CEILING HEIGHT
SCALE: 1/4"=1'-0"

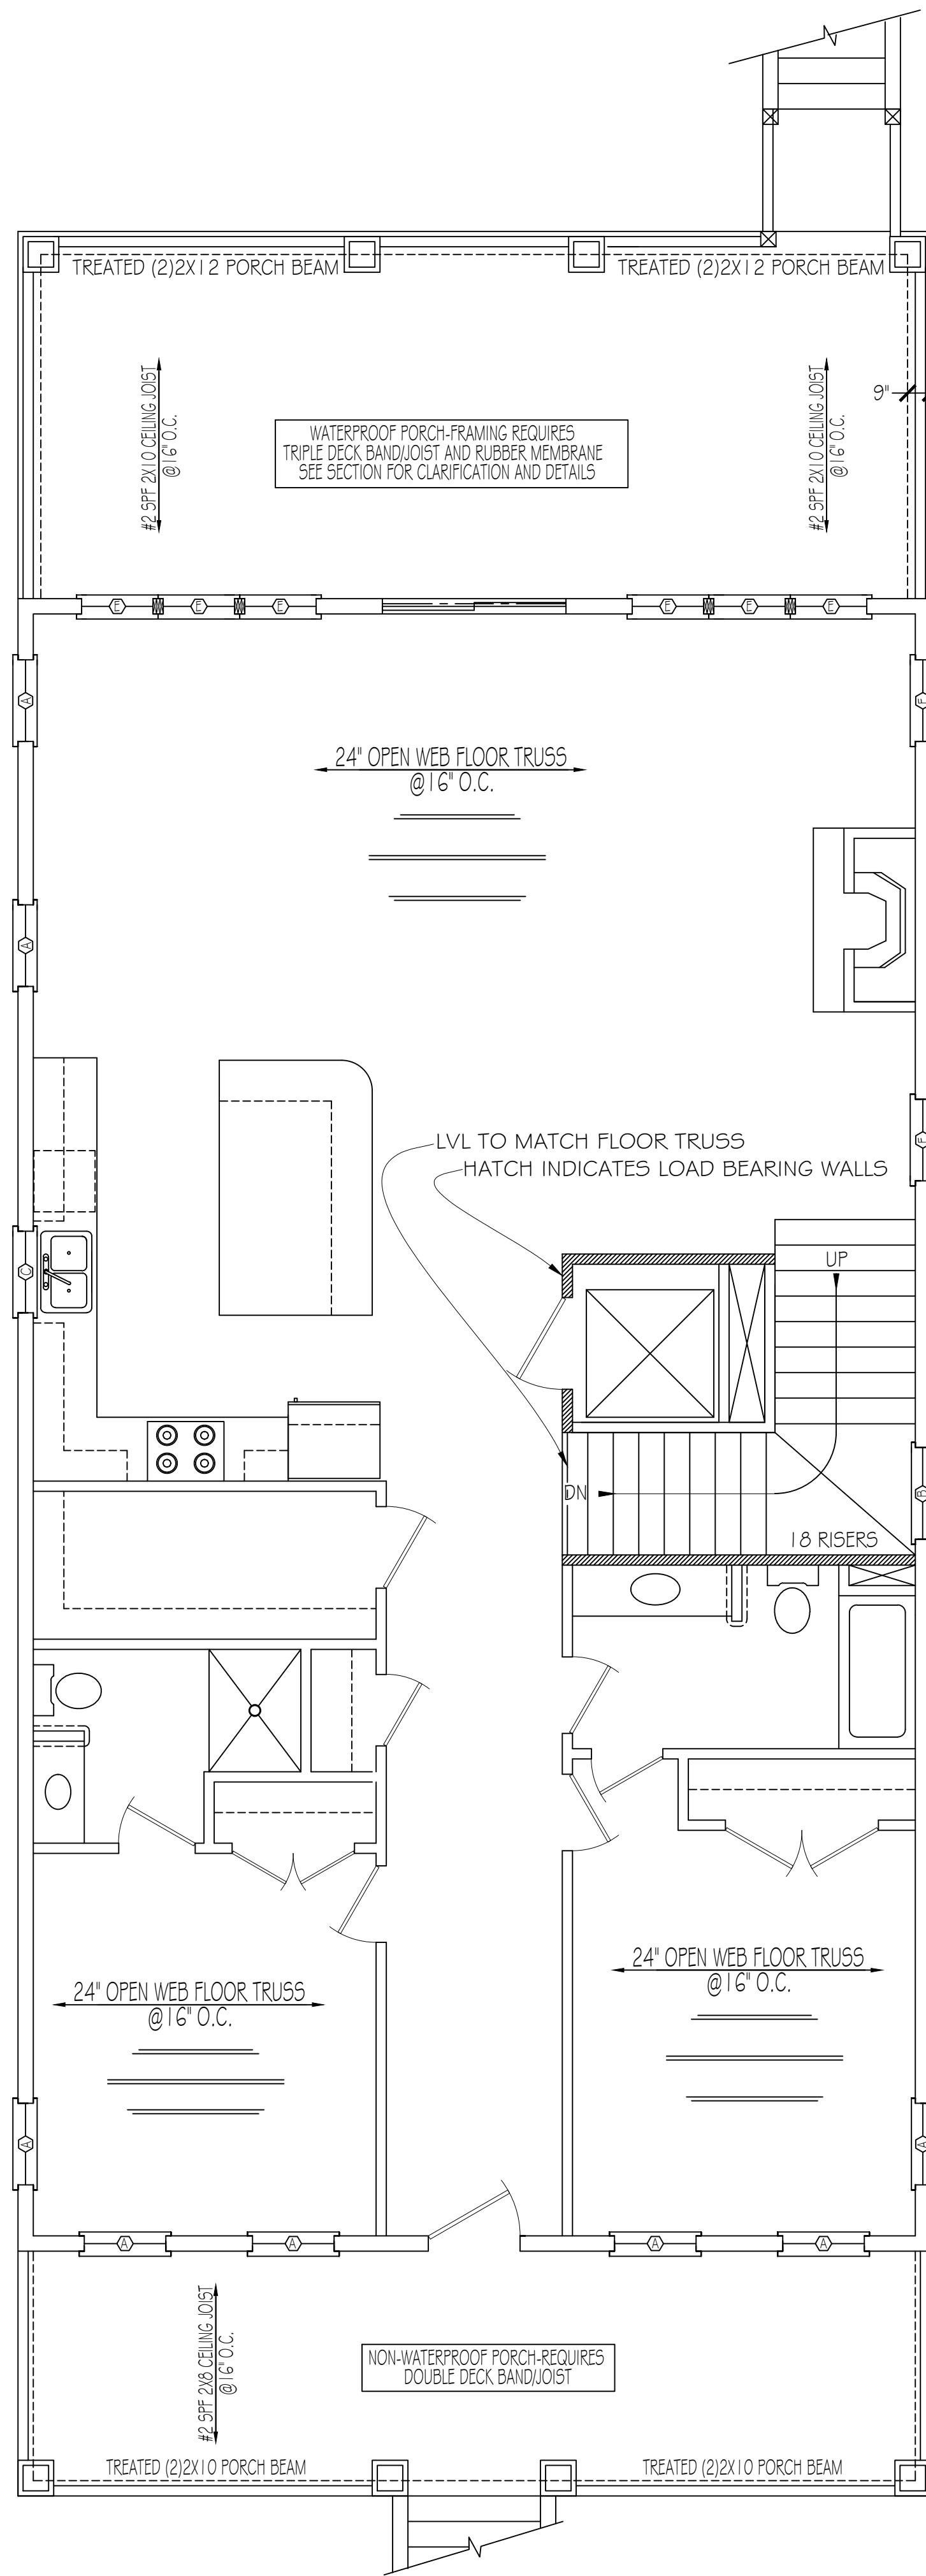

FIRST FLOOR PLAN

10'-0" CEILING HEIGHT
SCALE: 1/4"=1'-0"

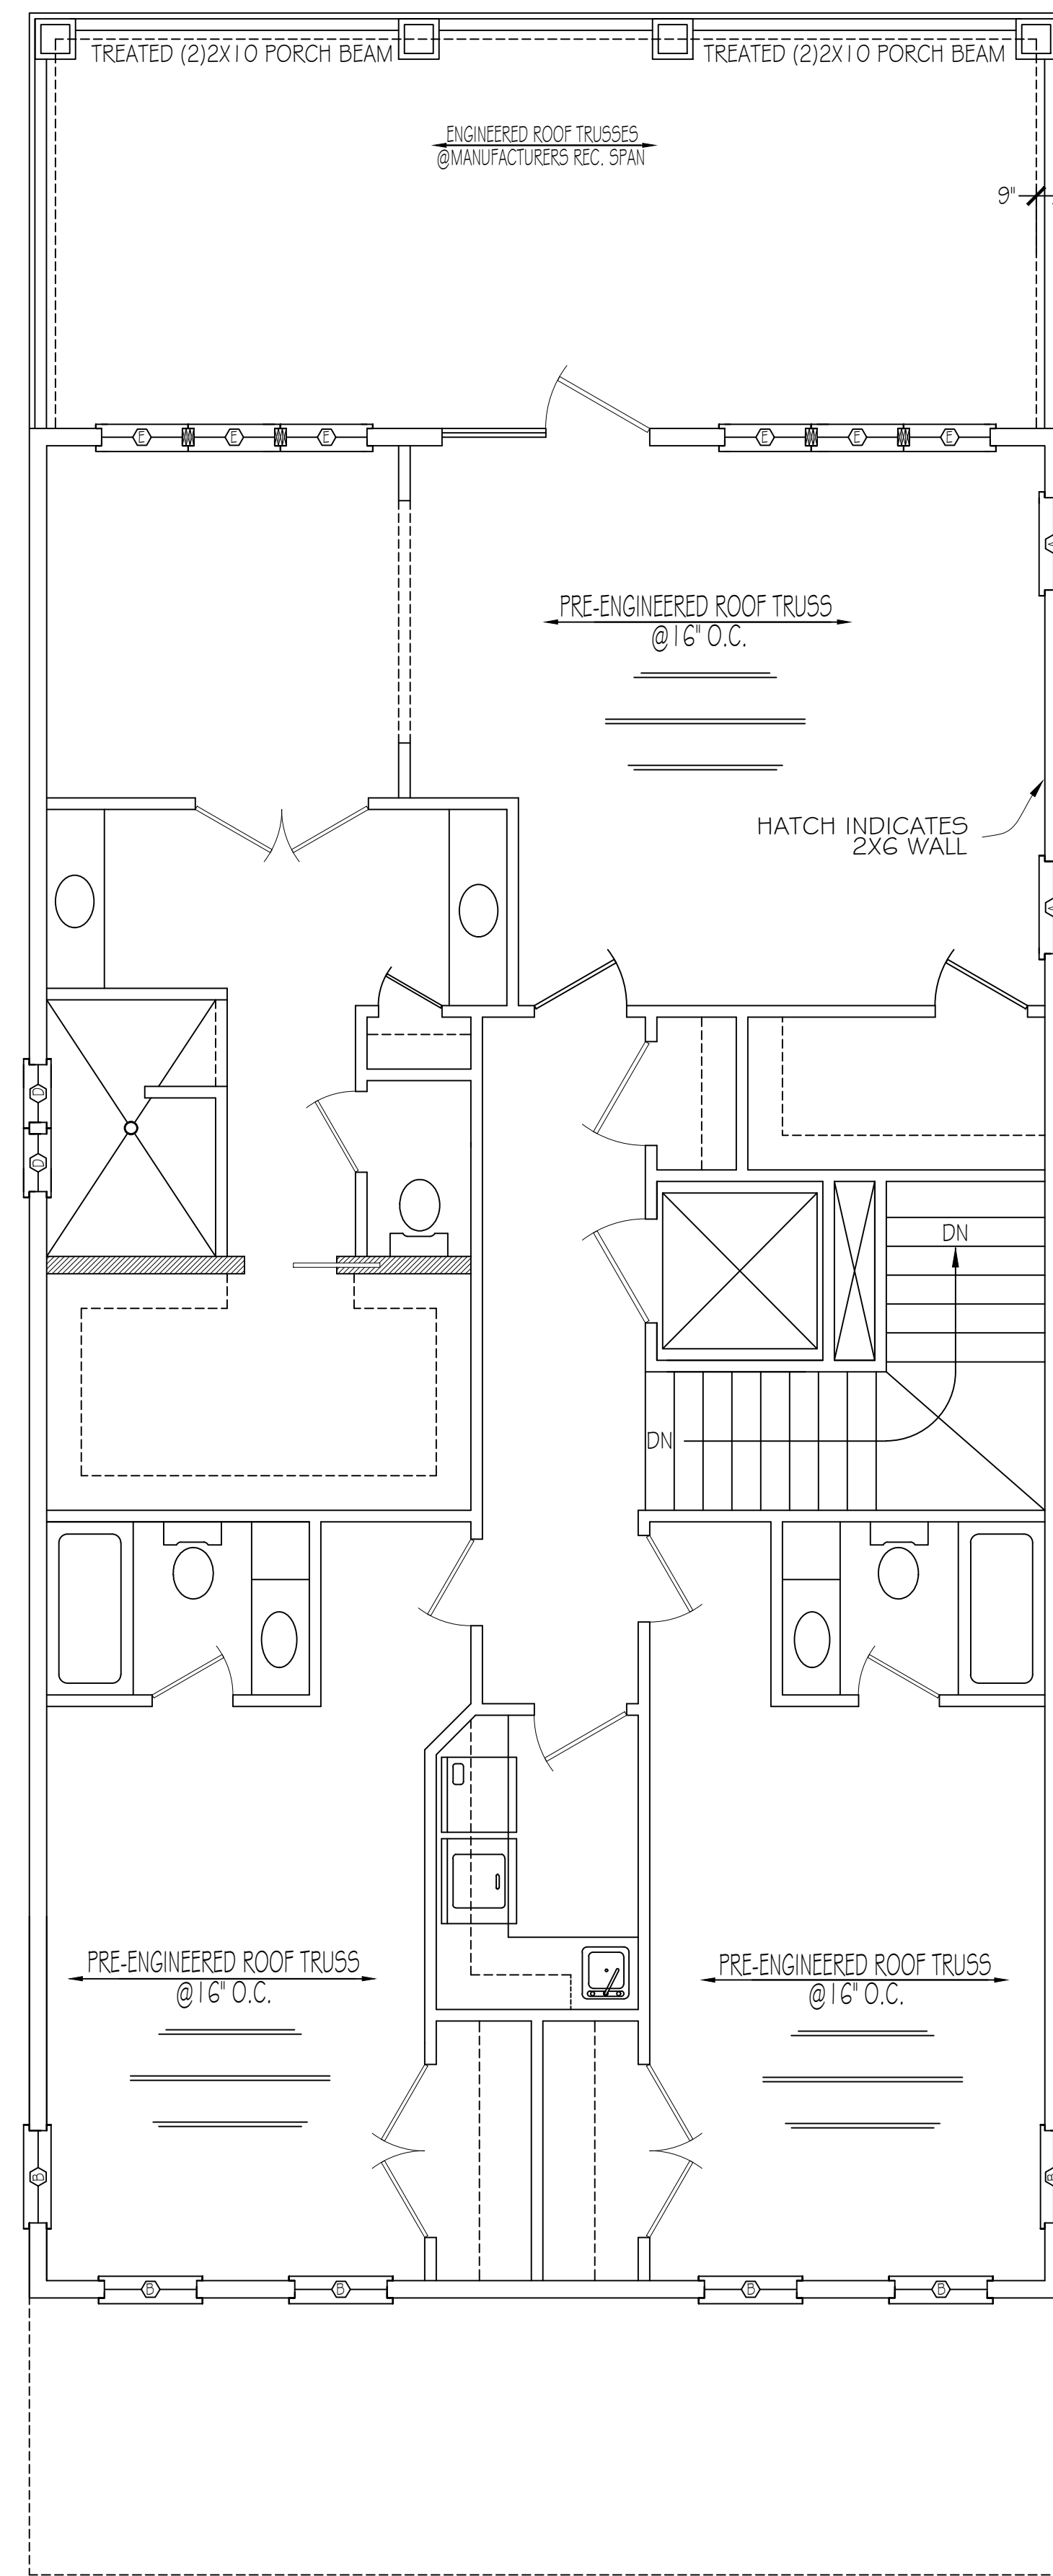

SECOND FLOOR PLAN

9'-0" CEILING HEIGHT
SCALE: 1/4"=1'-0"

WINDOW DESIGN NOTES	
1) ALL WINDOW U-FACTORS ARE TO BE DP50.	
HEADER NOTES	
1) ALL EXTERIOR HEADERS NOT NOTED ON PLAN ARE TO BE #2 SPF (2) 2X10.	
2) ALL INTERIOR HEADERS NOT NOTED ON PLAN ARE TO BE #2 SPF (2) 2X8.	
3) BUILDER TO PROVIDE A DOUBLE STUD COLUMN UNDER ALL HEADERS UNLESS SPECIFIED OTHERWISE.	


DRAWING: FRAMING PLAN

SCALE: 1/4"=1'-0"

DATE=07-22-26

SHEET #5

CLIENT:

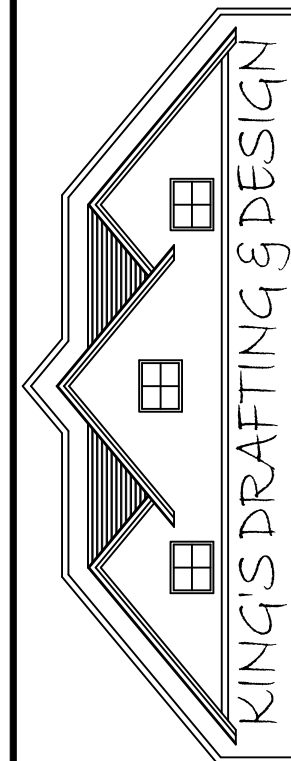

SNOW HILL, NC

252-341-4018

Turn Key Builders

REVISIONS:

ALL APPLICABLE CODES SHALL BE CONSIDERED AS PART OF THE SPECIFICATIONS FOR THIS BUILDING AND SHALL TAKE PRECEDENCE OVER ANYTHING SHOWN, DESIGNED, OR APPLIED WHERE SAME ARE IN CONFLICT. DIMENSIONS SHALL BE USED IN PREFERENCE TO SCALED MEASUREMENTS. CONTRACTOR SHALL VERIFY ALL DIMENSIONS AND SITE CONDITIONS BEFORE BEGINNING WORK.