



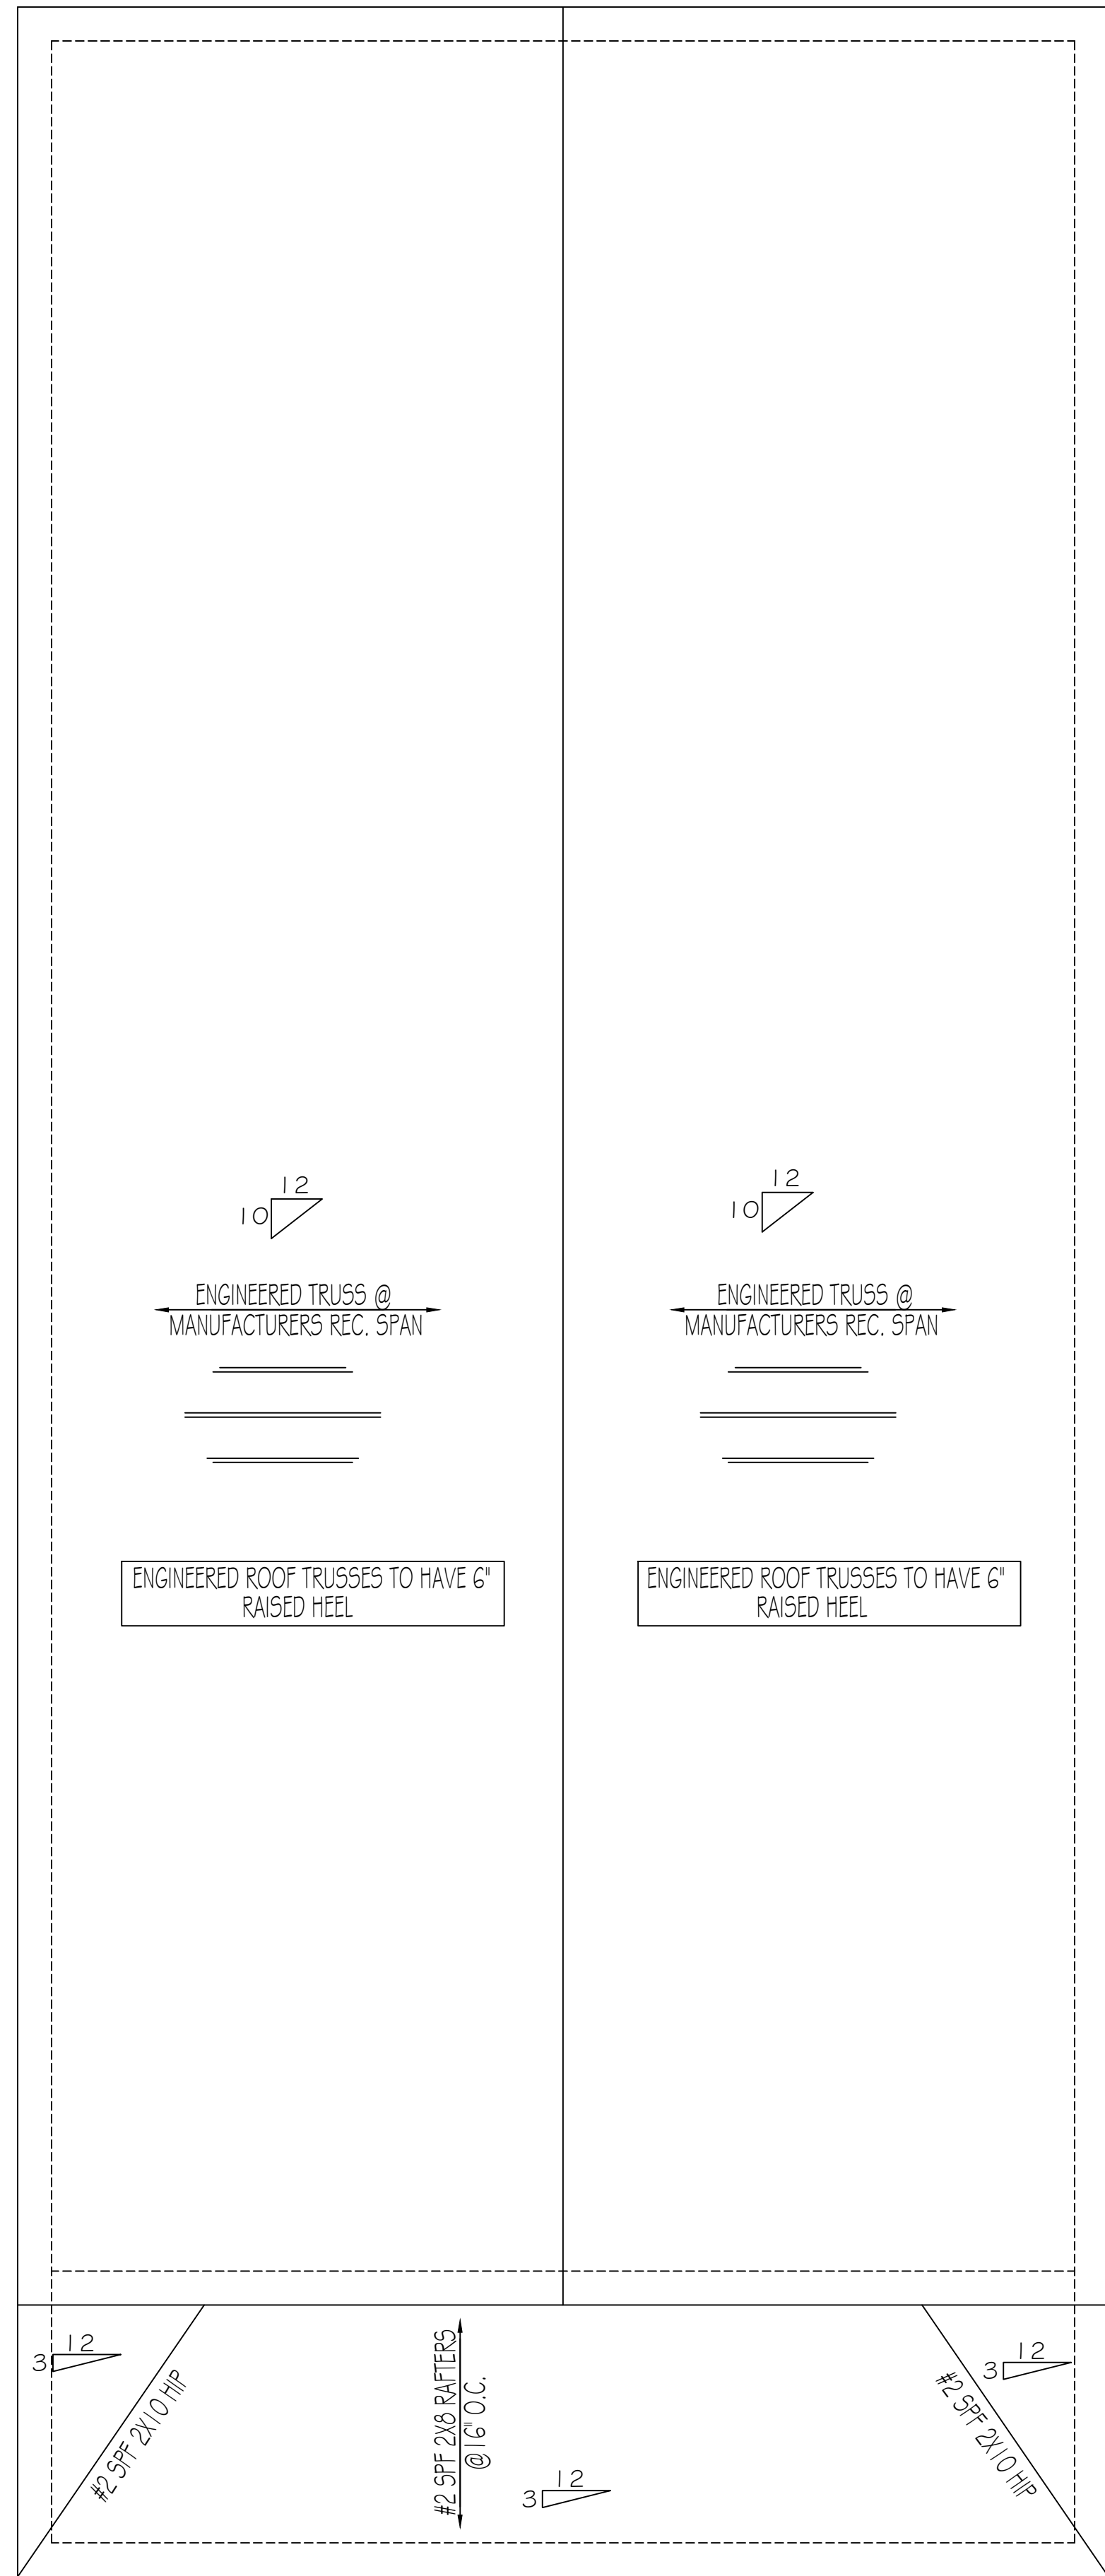

ROOF PLAN
SCALE: 1/4" = 1'-0"

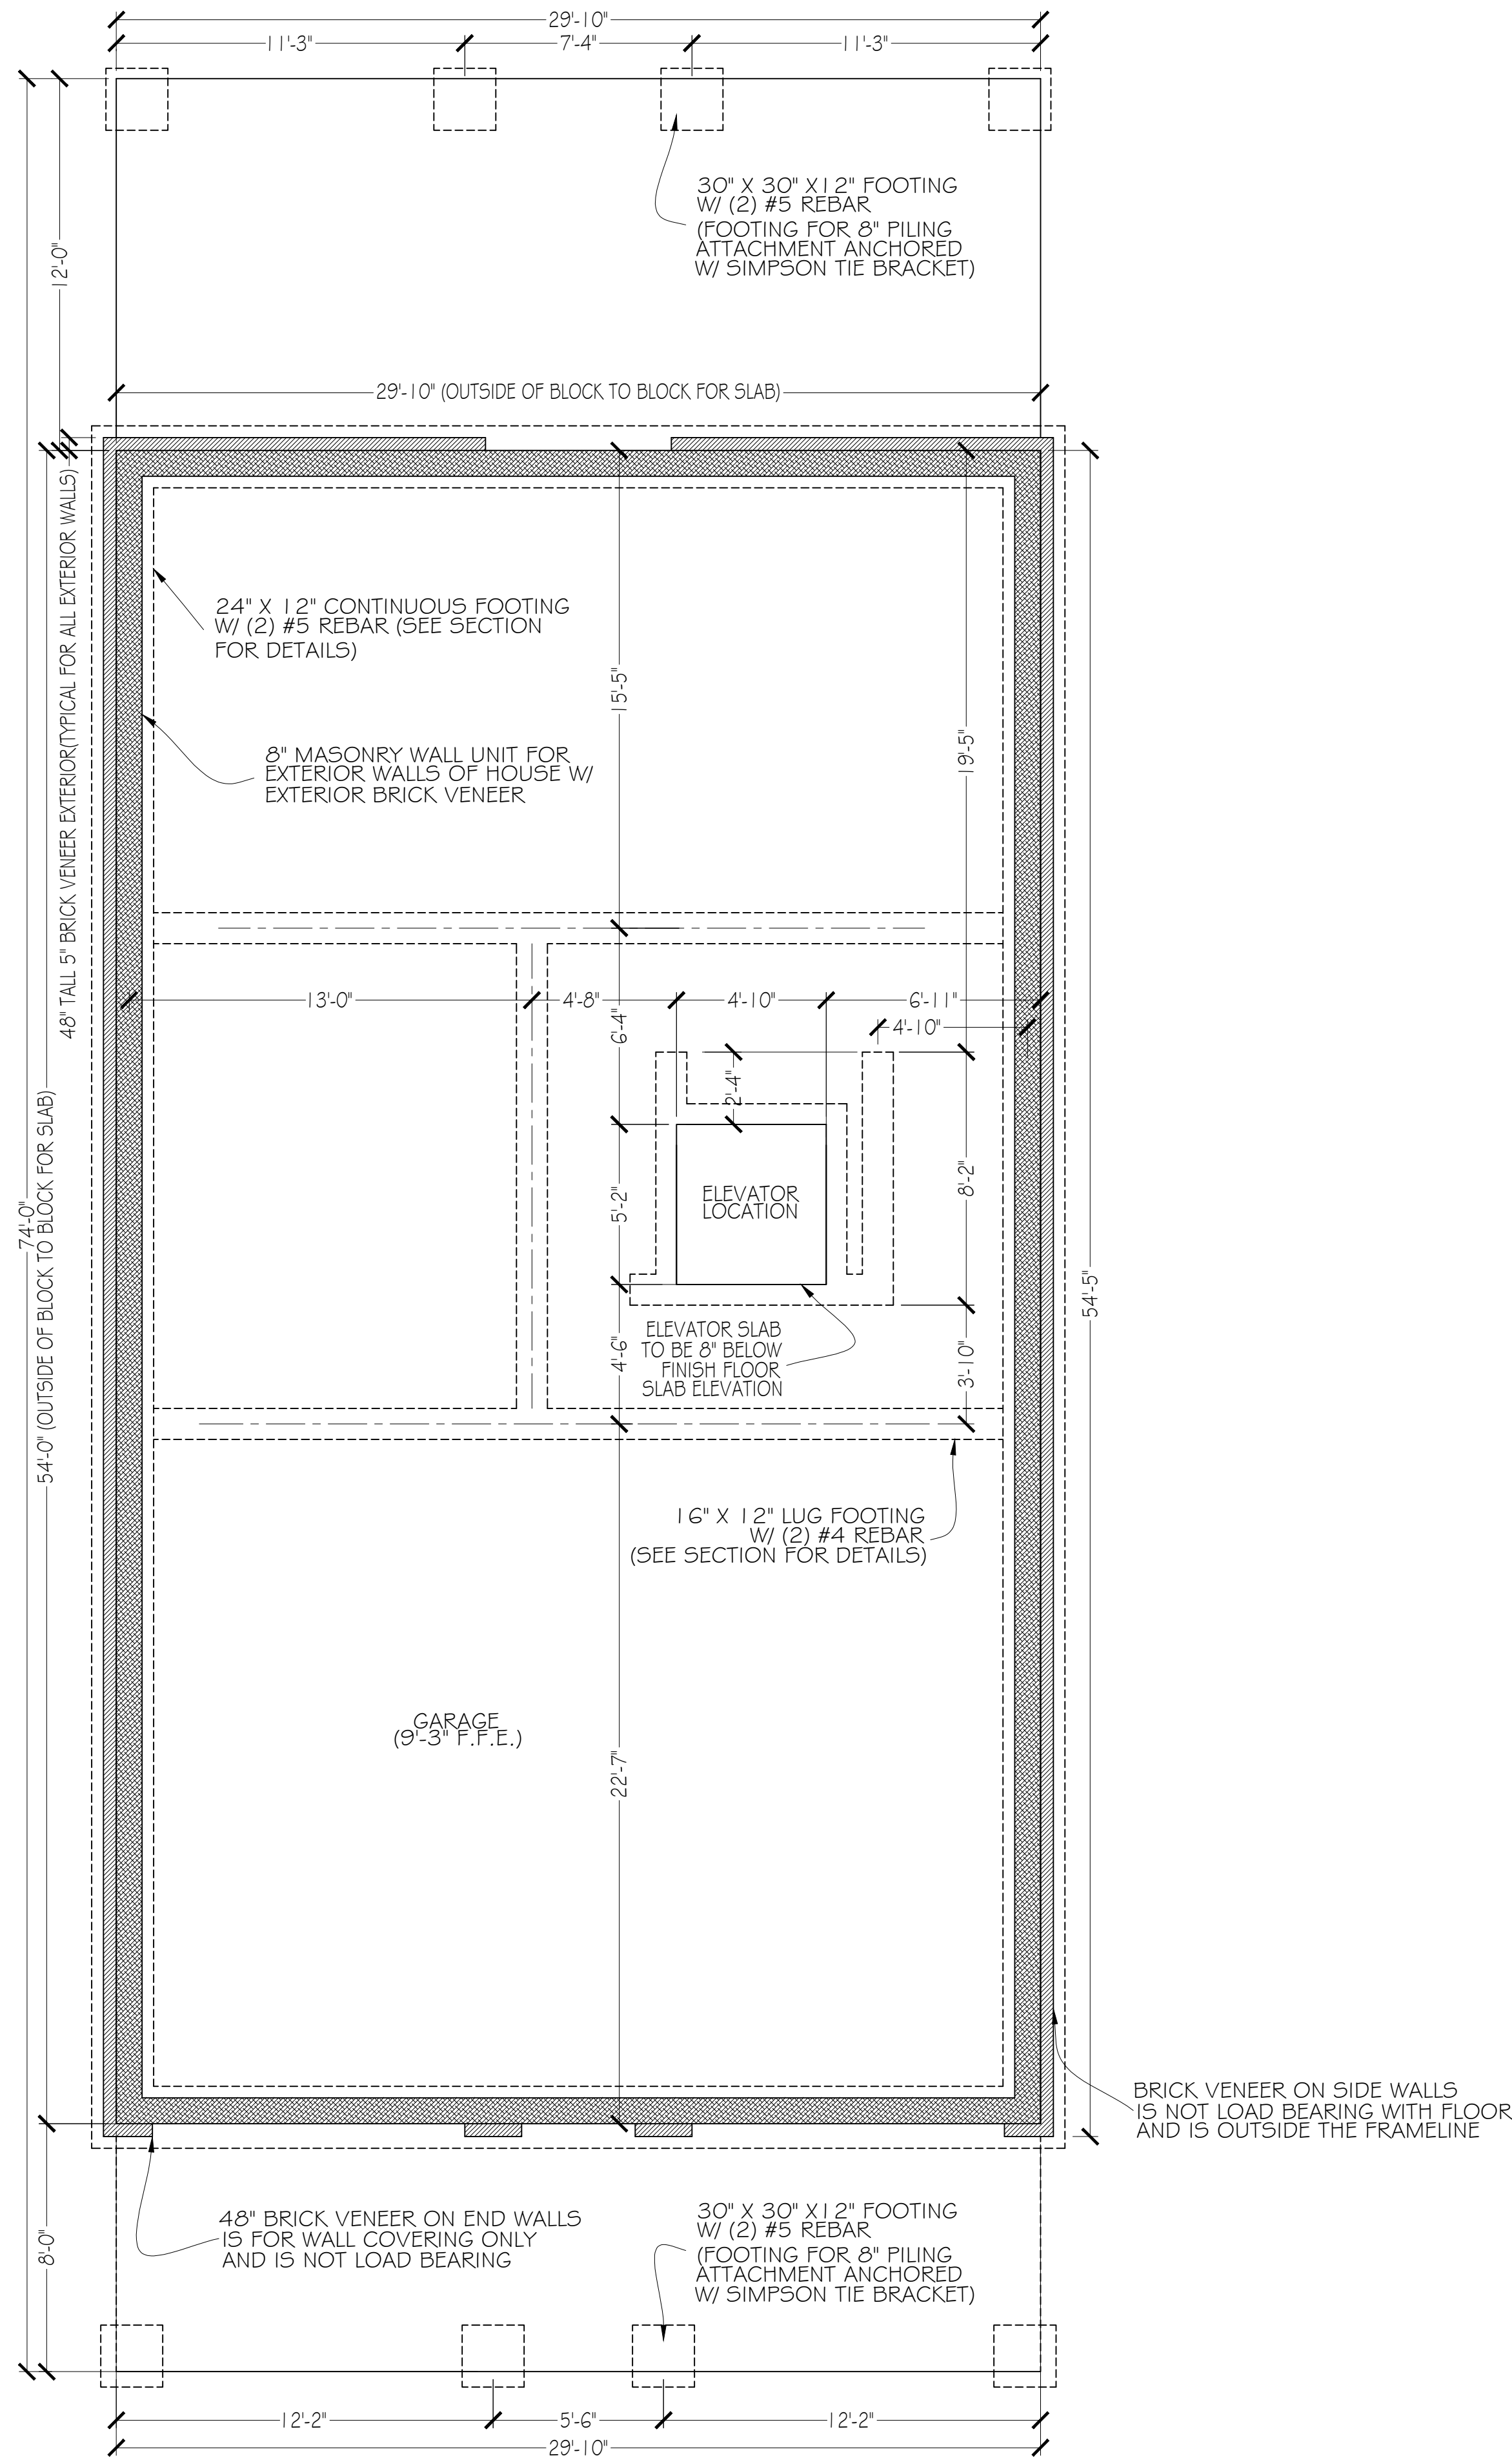


FOUNDATION SLAB PLAN
SCALE: 1/4" = 1'-0"

DRAWING: FOUNDATION PLAN/ ROOF PLAN

SCALE: 1/4" = 1'-0"

DATE = 07-22-26

SHEET #3

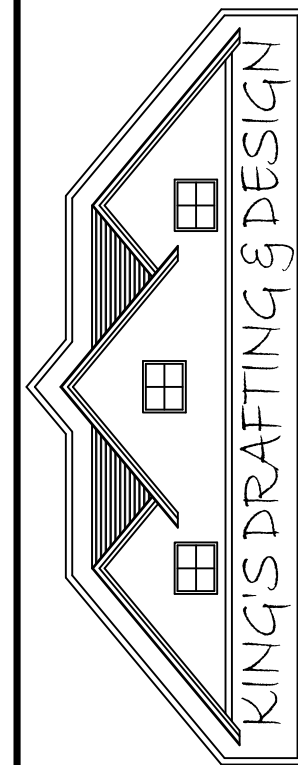

SNOW HILL, NC

252-341-4018

CLIENT:

Turn Key Builders

REVISIONS:

ALL APPLICABLE CODES SHALL BE CONSIDERED AS PART OF THE SPECIFICATIONS FOR THIS BUILDING AND SHALL TAKE PRECEDENCE OVER ANYTHING SHOWN, DESCRIBED OR APPLIED WHERE SAME ARE IN CONFLICT. DIMENSIONS SHALL BE USED IN PREFERENCE TO SCALED MEASUREMENTS. CONTRACTOR SHALL VERIFY ALL DIMENSIONS AND SITE CONDITIONS BEFORE BEGINNING WORK.