


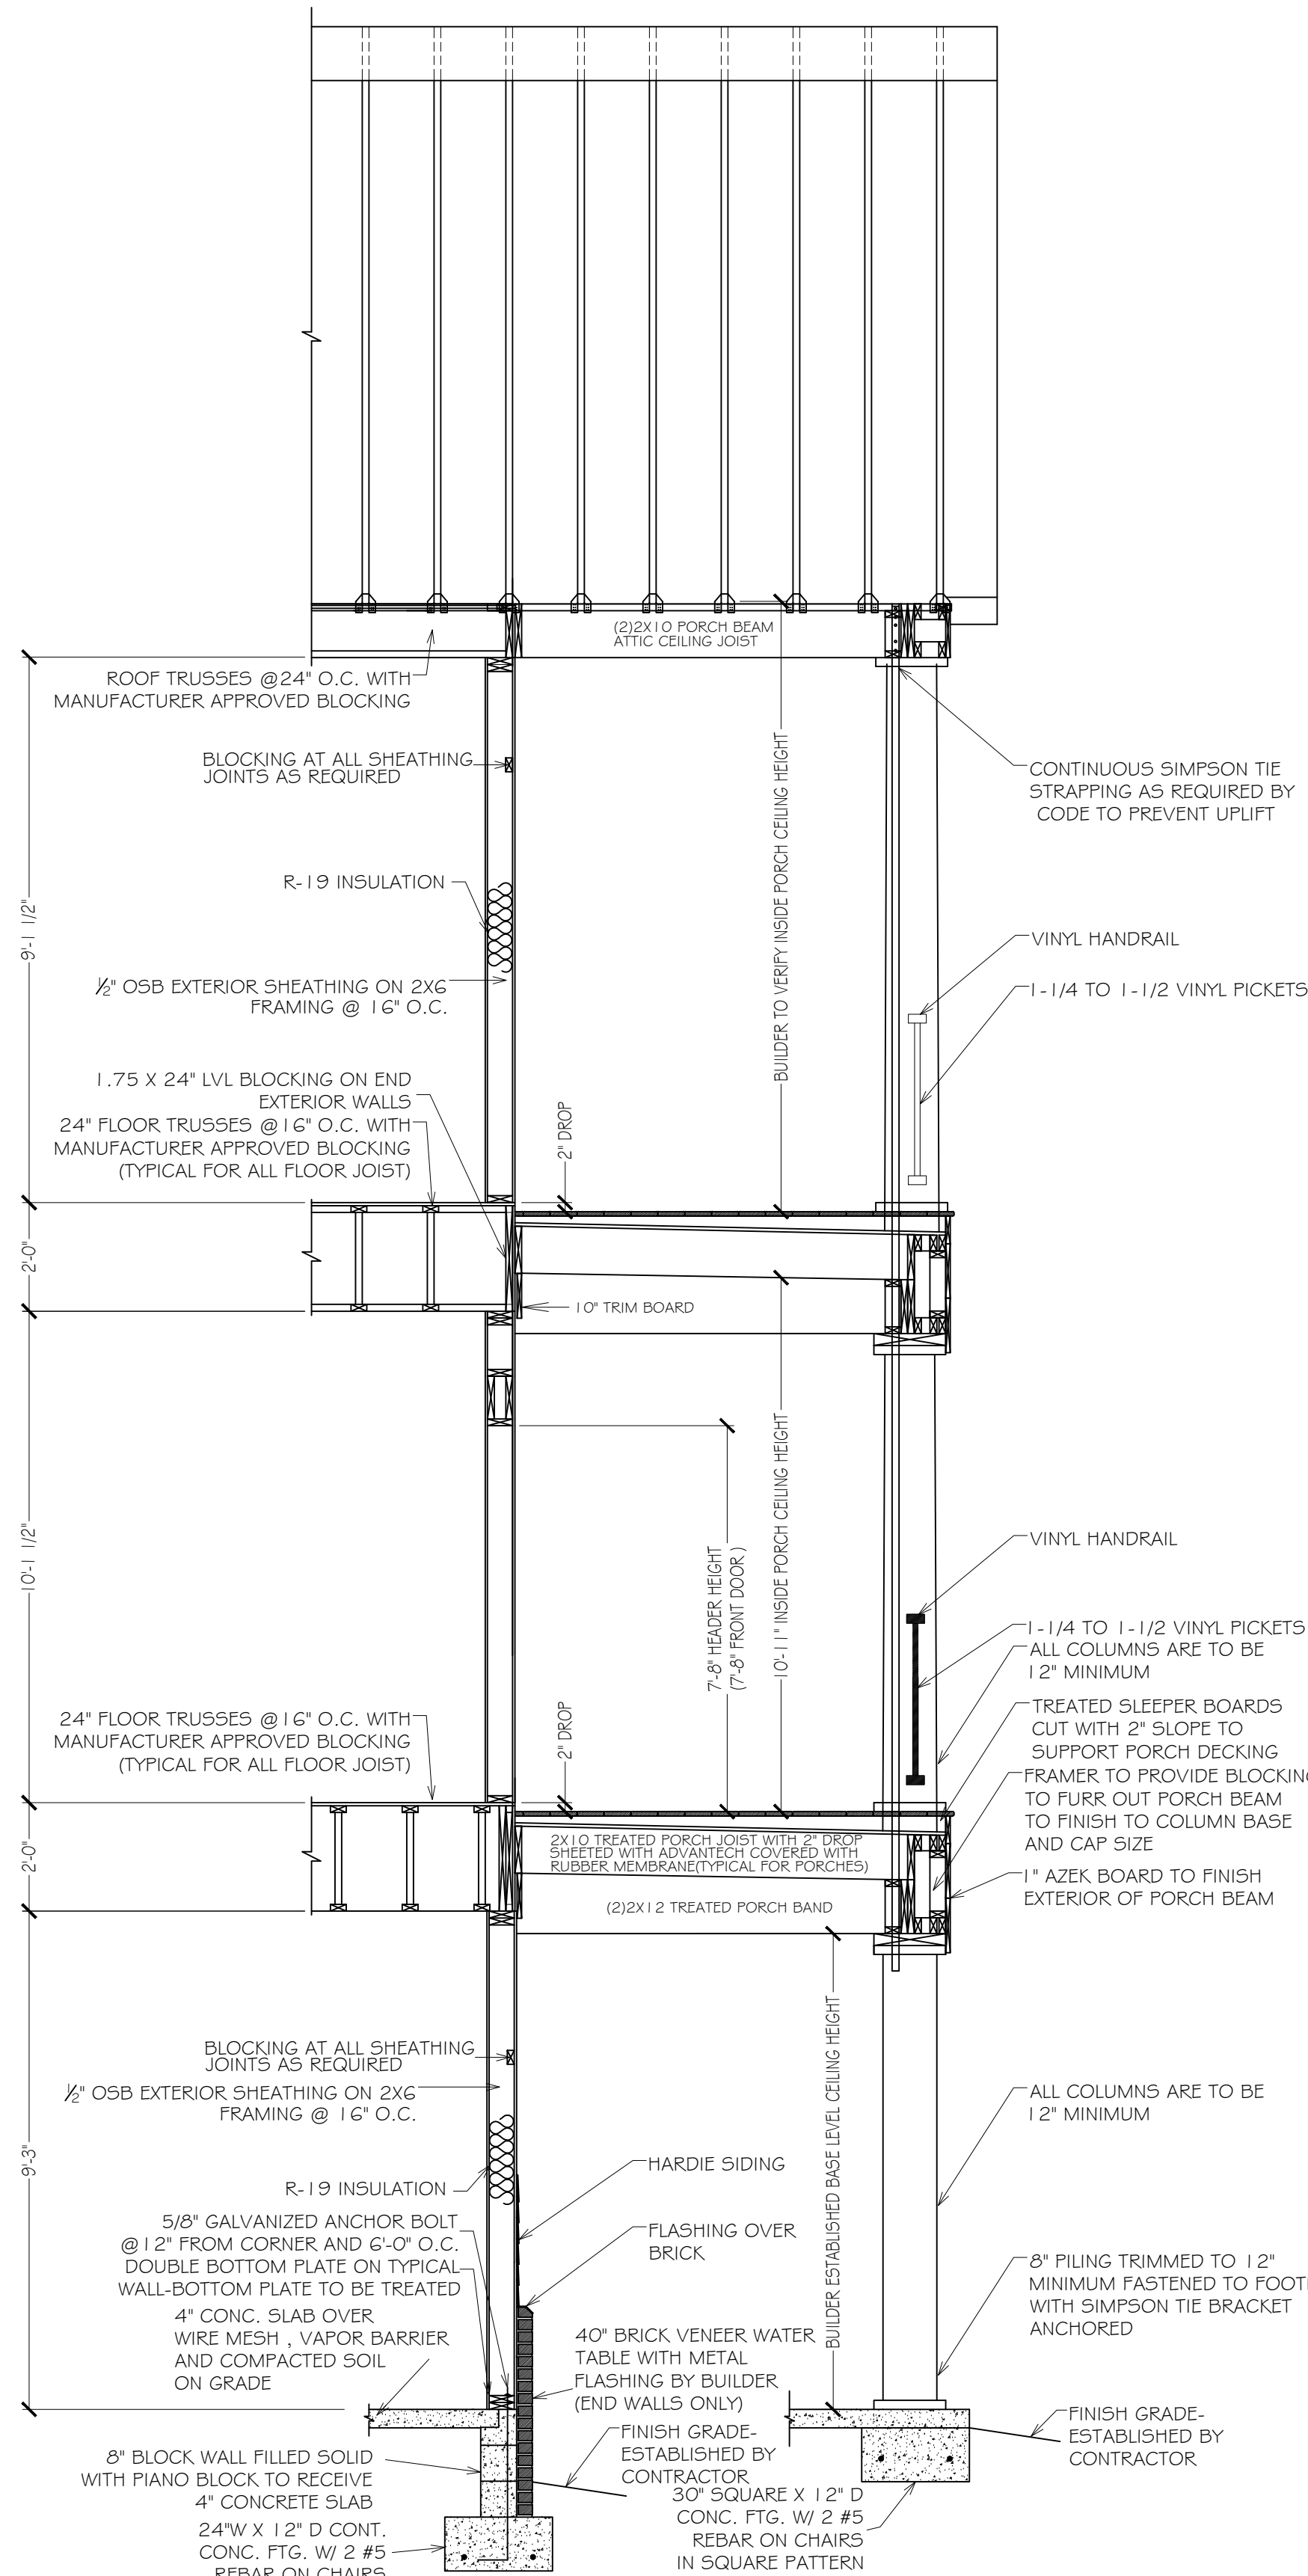
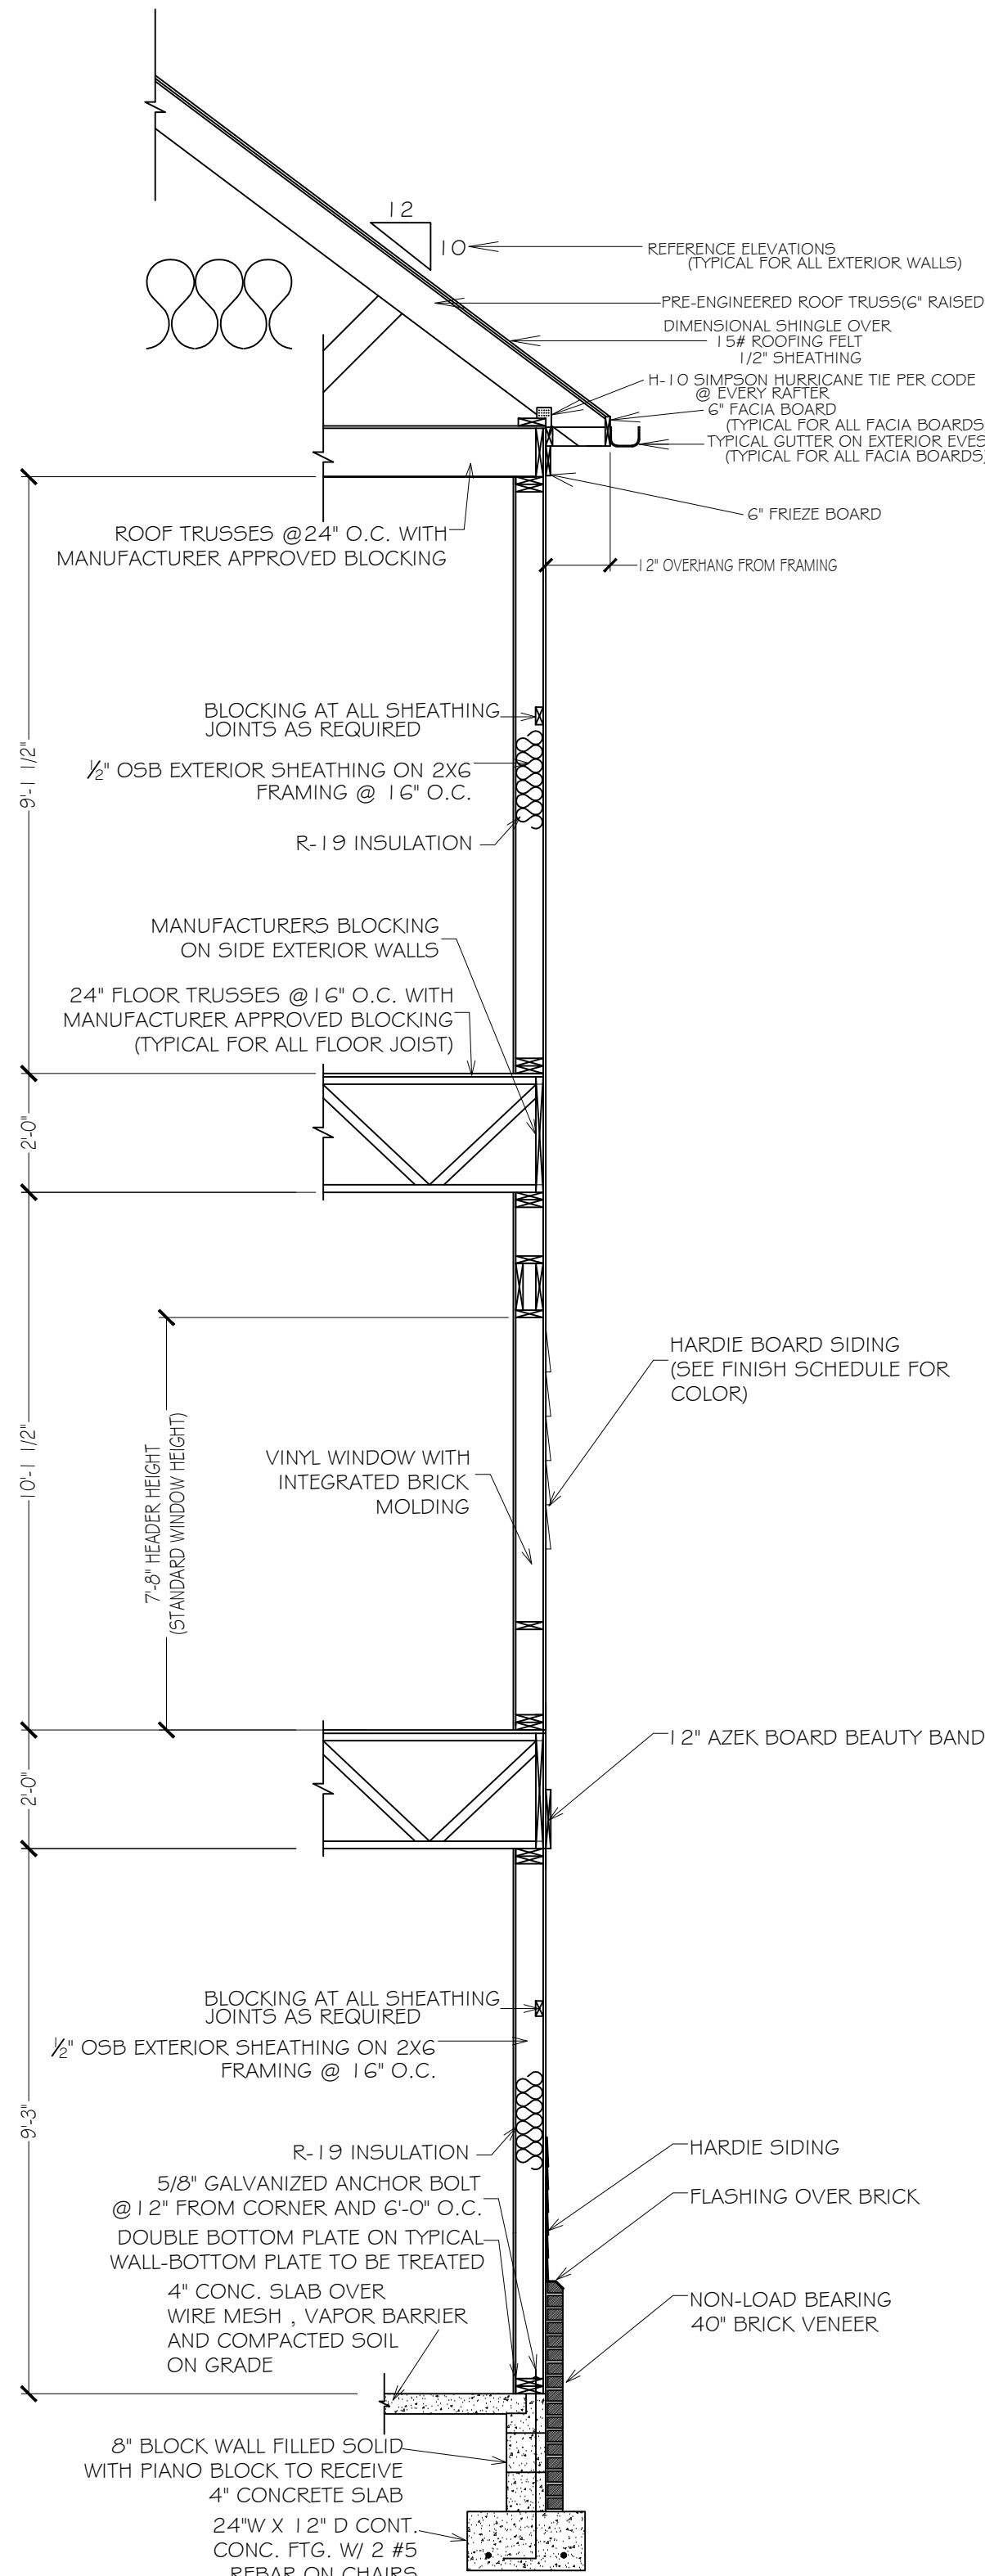
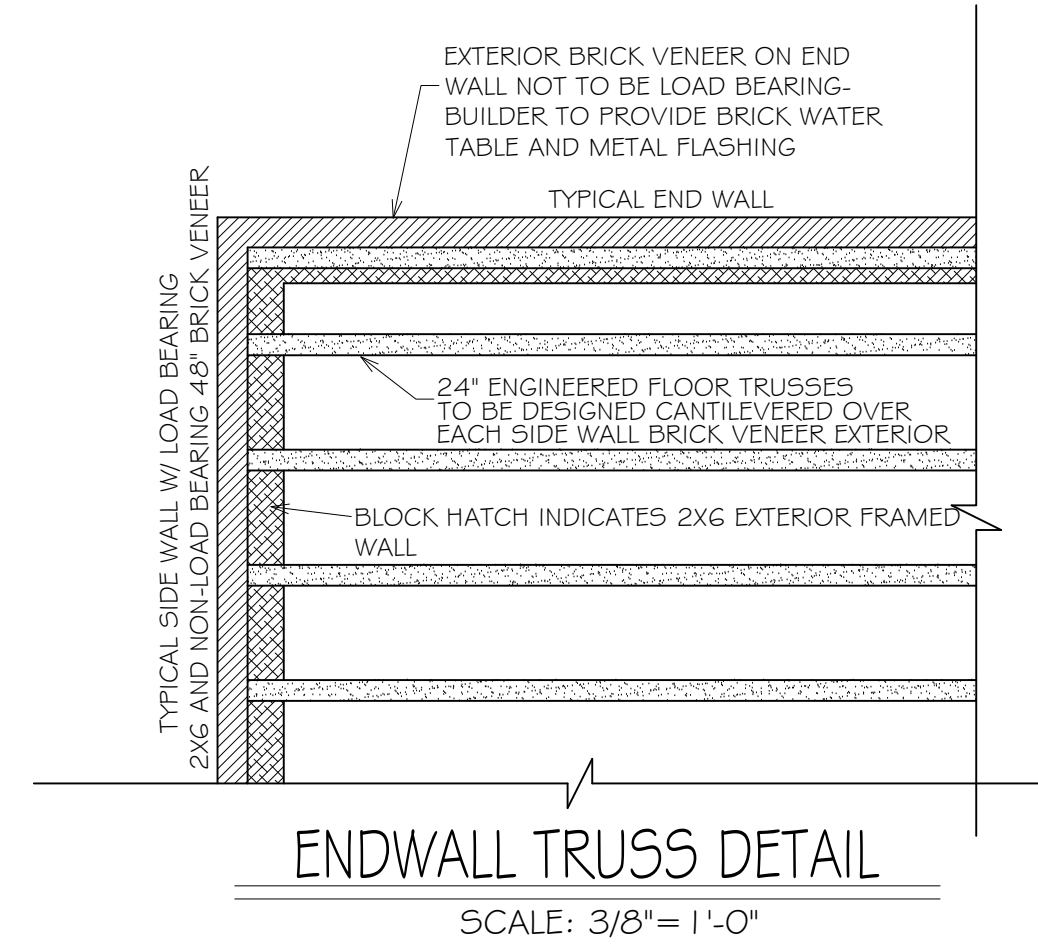


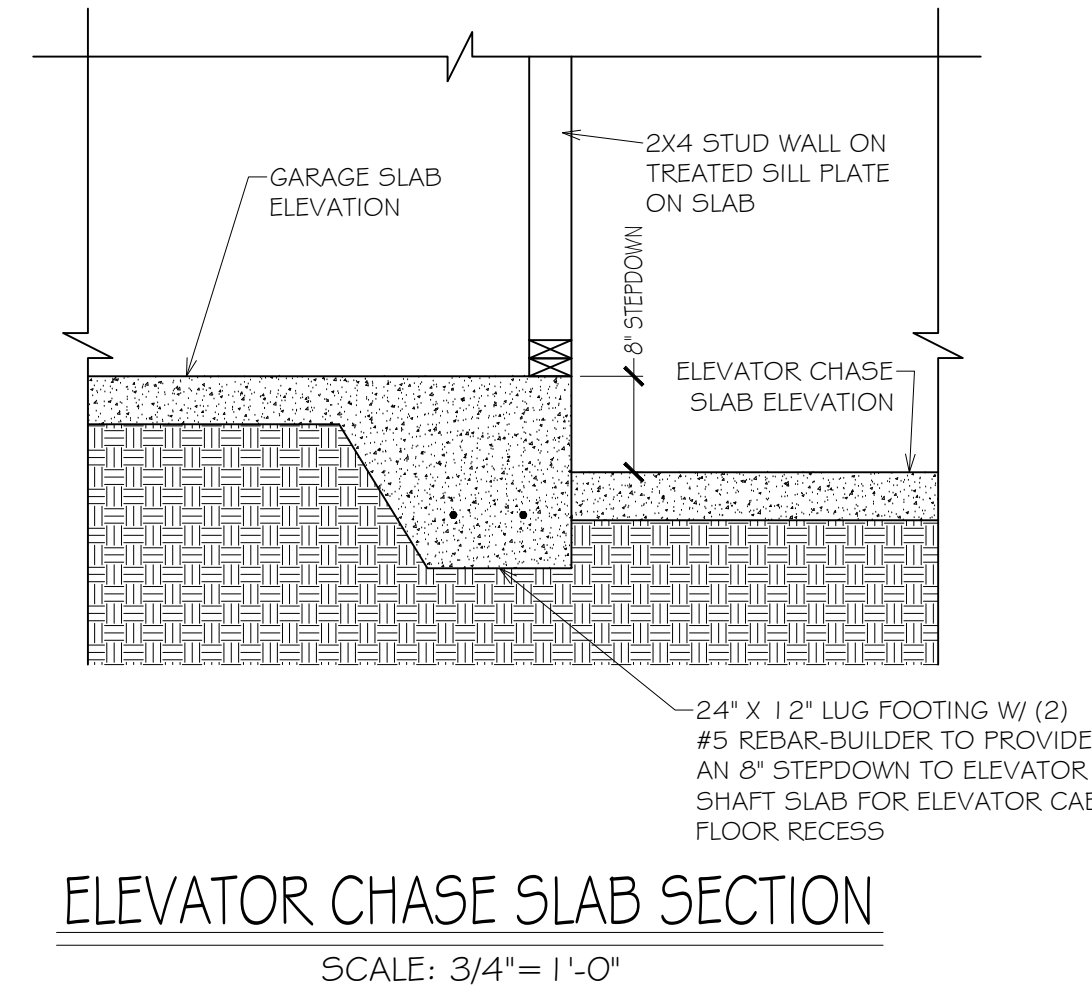

FRONT PORCH SECTION
SCALE: NTS



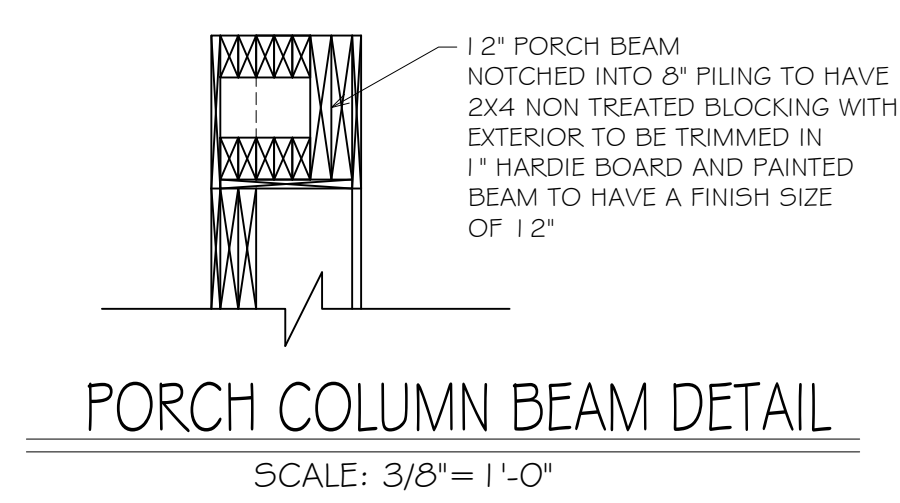


SIDE WALL SECTION
SCALE: NTS

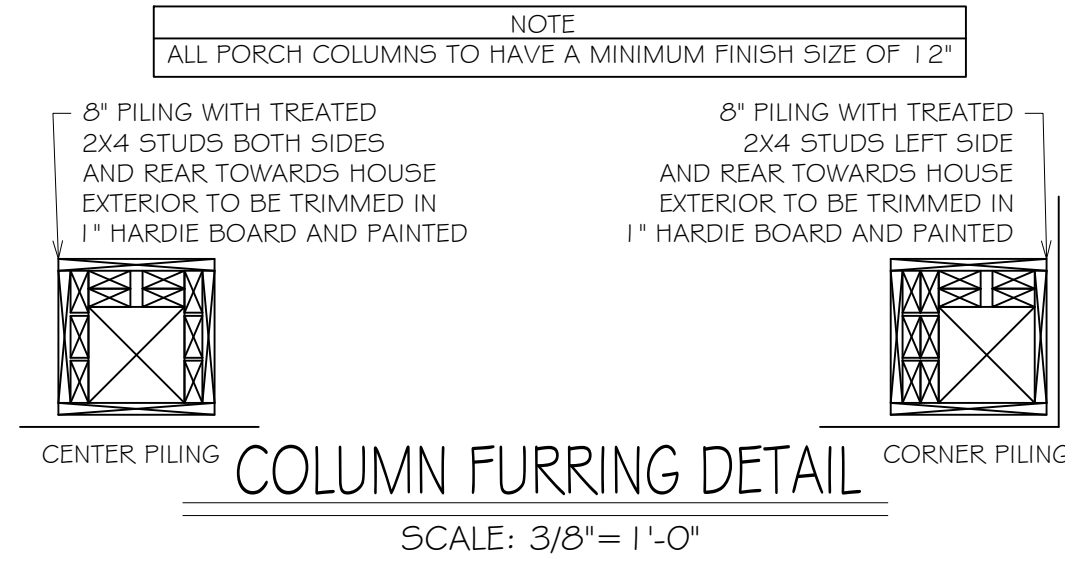

WINDOW SCHEDULE			
SYMBOL	SIZE	QTY	DESCRIPTION
(A)	3'6"	14	DH ATRIUM SOLID WHITE VINYL 450 SERIES DP50
(B)	3'5"	10	DH ATRIUM SOLID WHITE VINYL 450 SERIES DP50
(C)	2'2"	2	DH ATRIUM SOLID WHITE VINYL 450 SERIES DP50
(D)	3'4"	1	DH ATRIUM SOLID WHITE VINYL 450 SERIES DP50
(E)	2'6"	12	DH ATRIUM SOLID WHITE VINYL 450 SERIES DP50
(F)	3'3"	2	FIXED ATRIUM SOLID WHITE VINYL 450 SERIES DP50

EXTERIOR DOOR SCHEDULE			
SYMBOL	SIZE	QTY	DESCRIPTION
(A)	3'8" SINGLE EXTERIOR DOOR	2	THERMATRU S881 W/ PANELS AND NO LITES
(B)	9'8" OVERHEAD DOOR	2	THERMATRU S8200 SERIES
(C)	6'8" DOUBLE EXTERIOR DOOR	2	THERMATRU S8140 SERIES
(D)	6'8" DOUBLE EXTERIOR DOOR	1	THERMATRU S8140 SLIDER SERIES

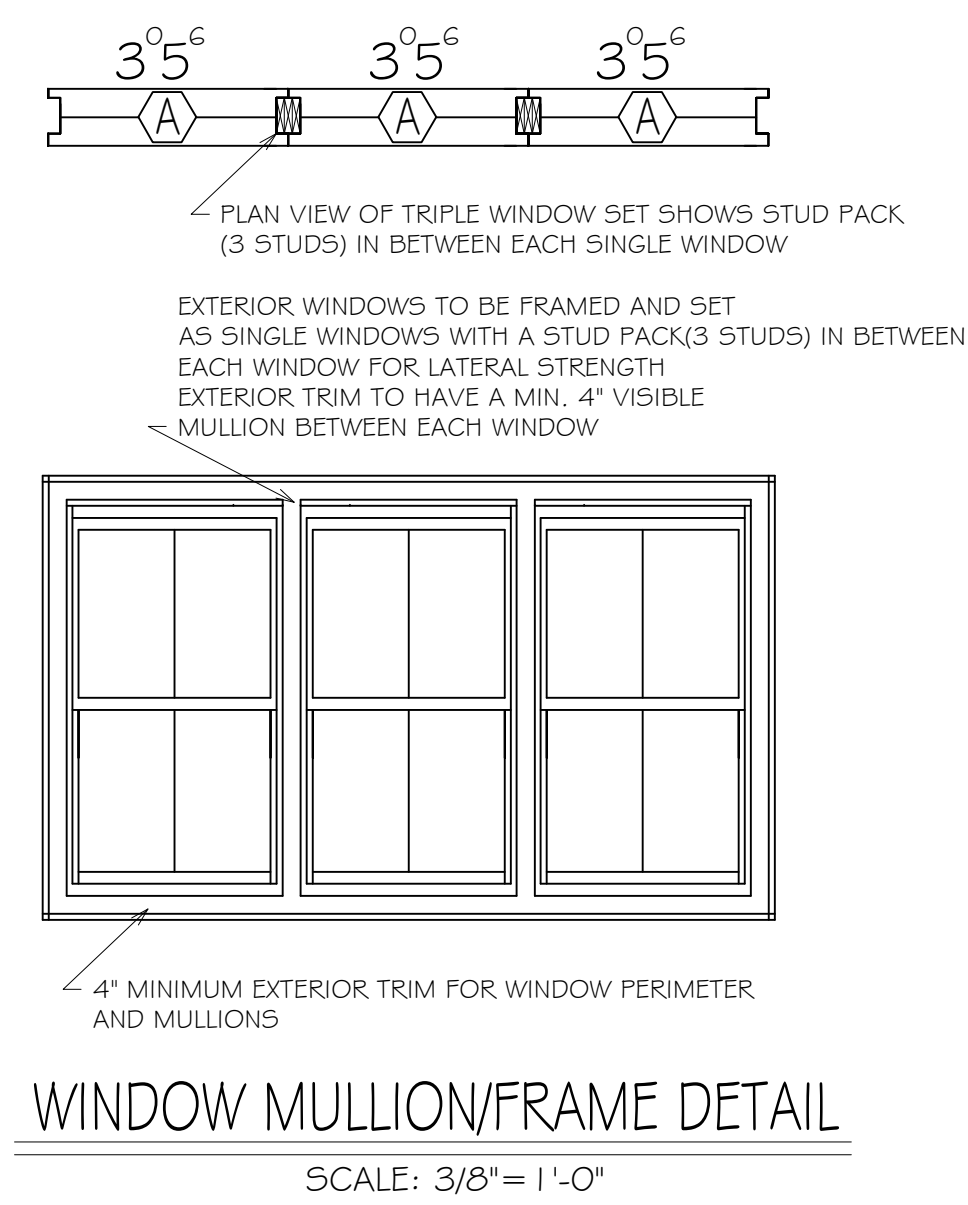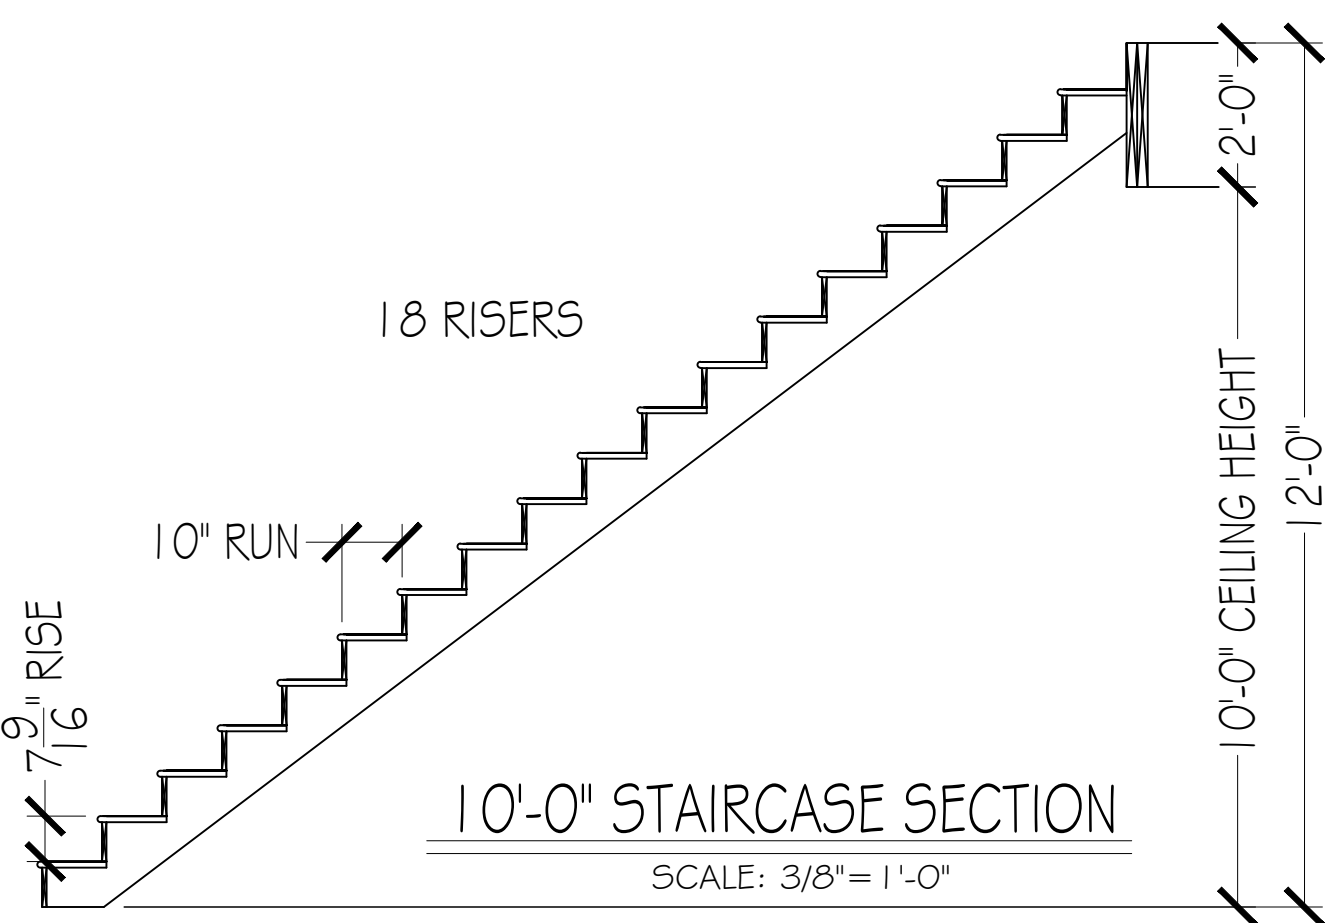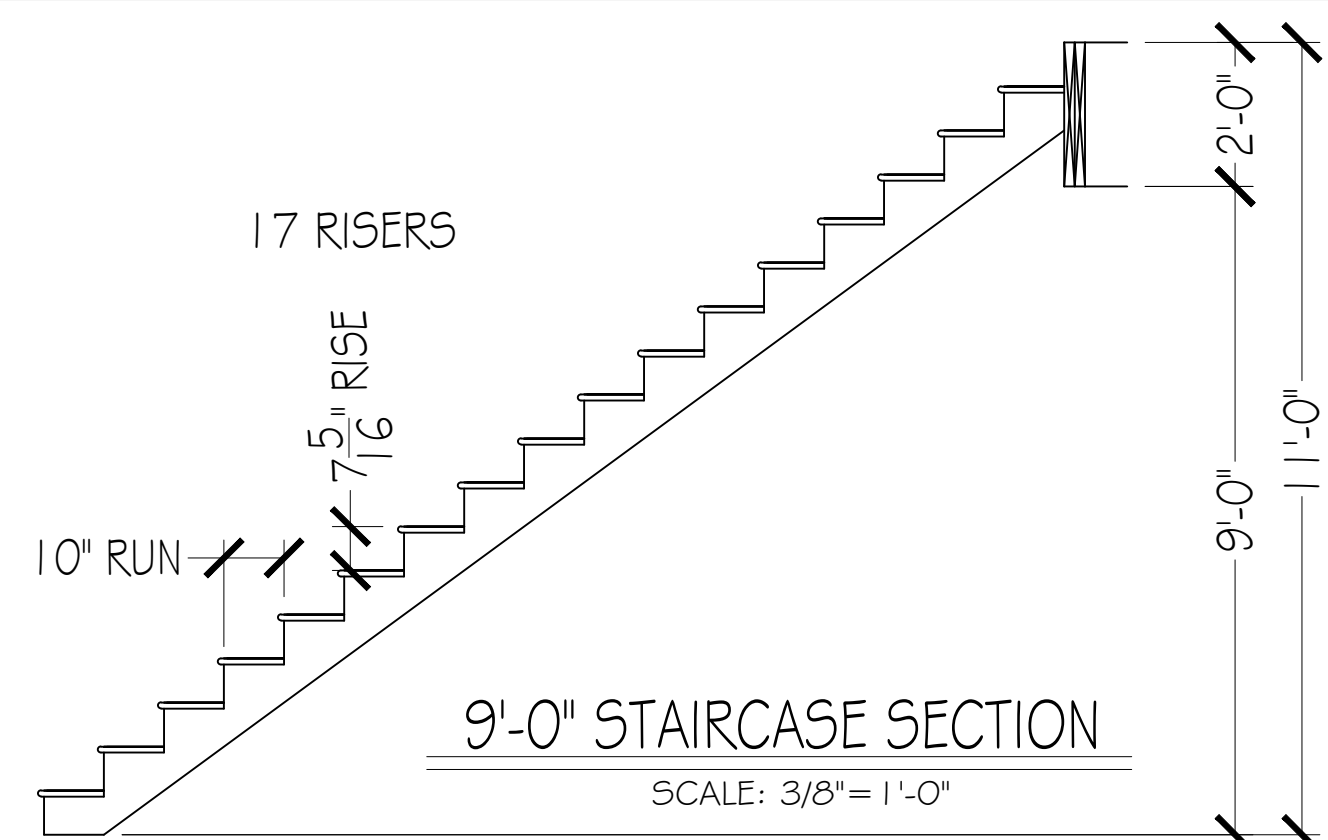

ALL APPLICABLE CODES SHALL BE CONSIDERED AS PART OF THE SPECIFICATIONS FOR THIS BUILDING AND SHALL TAKE PRECEDENCE OVER ANYTHING SHOWN, DESCRIBED OR APPLIED WHERE SHOWN, DESCRIBED OR APPLIED DIMENSIONS SHALL BE USED IN PREFERENCE TO SCALED MEASUREMENTS. CONTRACTOR SHALL VERIFY ALL DIMENSIONS AND SITE CONDITIONS BEFORE BEGINNING WORK.

REVISIONS:

CLIENT:

Turn Key Builders

KING'S DRAFTING & DESIGN

SNOW HILL, NC

252-341-4018

DRAWING: TYPICAL SECTION / STAIRCASE DETAILS

SCALE: 1/4"= 1'-0"

DATE = 07-22-26

SHEET #4