

09 March 2026

Addendum 5

Beaufort EMS

Beaufort, NC

The following addendum shall supersede previous information and does hereby become part of the contract documents.

- Clarification: The Contractor shall include in their Base Bid all connection costs to connect the domestic and fire line to the water mains as well as connecting the STEP system to the force main. The Owner will pay any tap fees to the utility companies.
- Men's Room 105 and Women's Room 107 to receive VCDD020C 196cfm fans each. Both Shower Rooms to receive VCDK008C 60cfm fans each. Toilet 114 to receive VCDK009C 88cfm fan.
- In lieu of the 2 ton (24 btu) outdoor HVAC unit shown on plans, Contractor to provide MXZ-3C30NA4-U1 to operate (4) MSZ-FS06NA-U1 FCU.
- Overhead Doors: In lieu of Overhead Doors called out in Addendum 4, provide model 429 by Overhead Door Corporation insulated steel back door with impact polycarbonate windows (3) 12"x10" port windows. Door design pressure is 54psf. Provide push button control, remotes and photo electric sensor as per Addendum 4.
- Clarification, S3.1 Metal Deck: Provide 1.5 B 22ga. Galv. Roof Fastened to supports in 36/4 pattern with #12 TEK fasteners @ 24" o.c. decking to be installed in typical 3- span configuration.
- See attached revised E3 and E4 for power requirements for STEP and RPZ hot box.
- Clarification, C401: Extend the 8" PVC shown to all downspouts around the building.
- See attached FA1 and FA2.
- Note: Please acknowledge this Addendum 5 by writing in on the Form of Proposal and initial.

End of Addendum 5



POWER PLAN

25003

ISSUED: 02/23/2026


DWG BY: LS

CKD BY: BEB

REVISIONS

SHEET NO.

E3

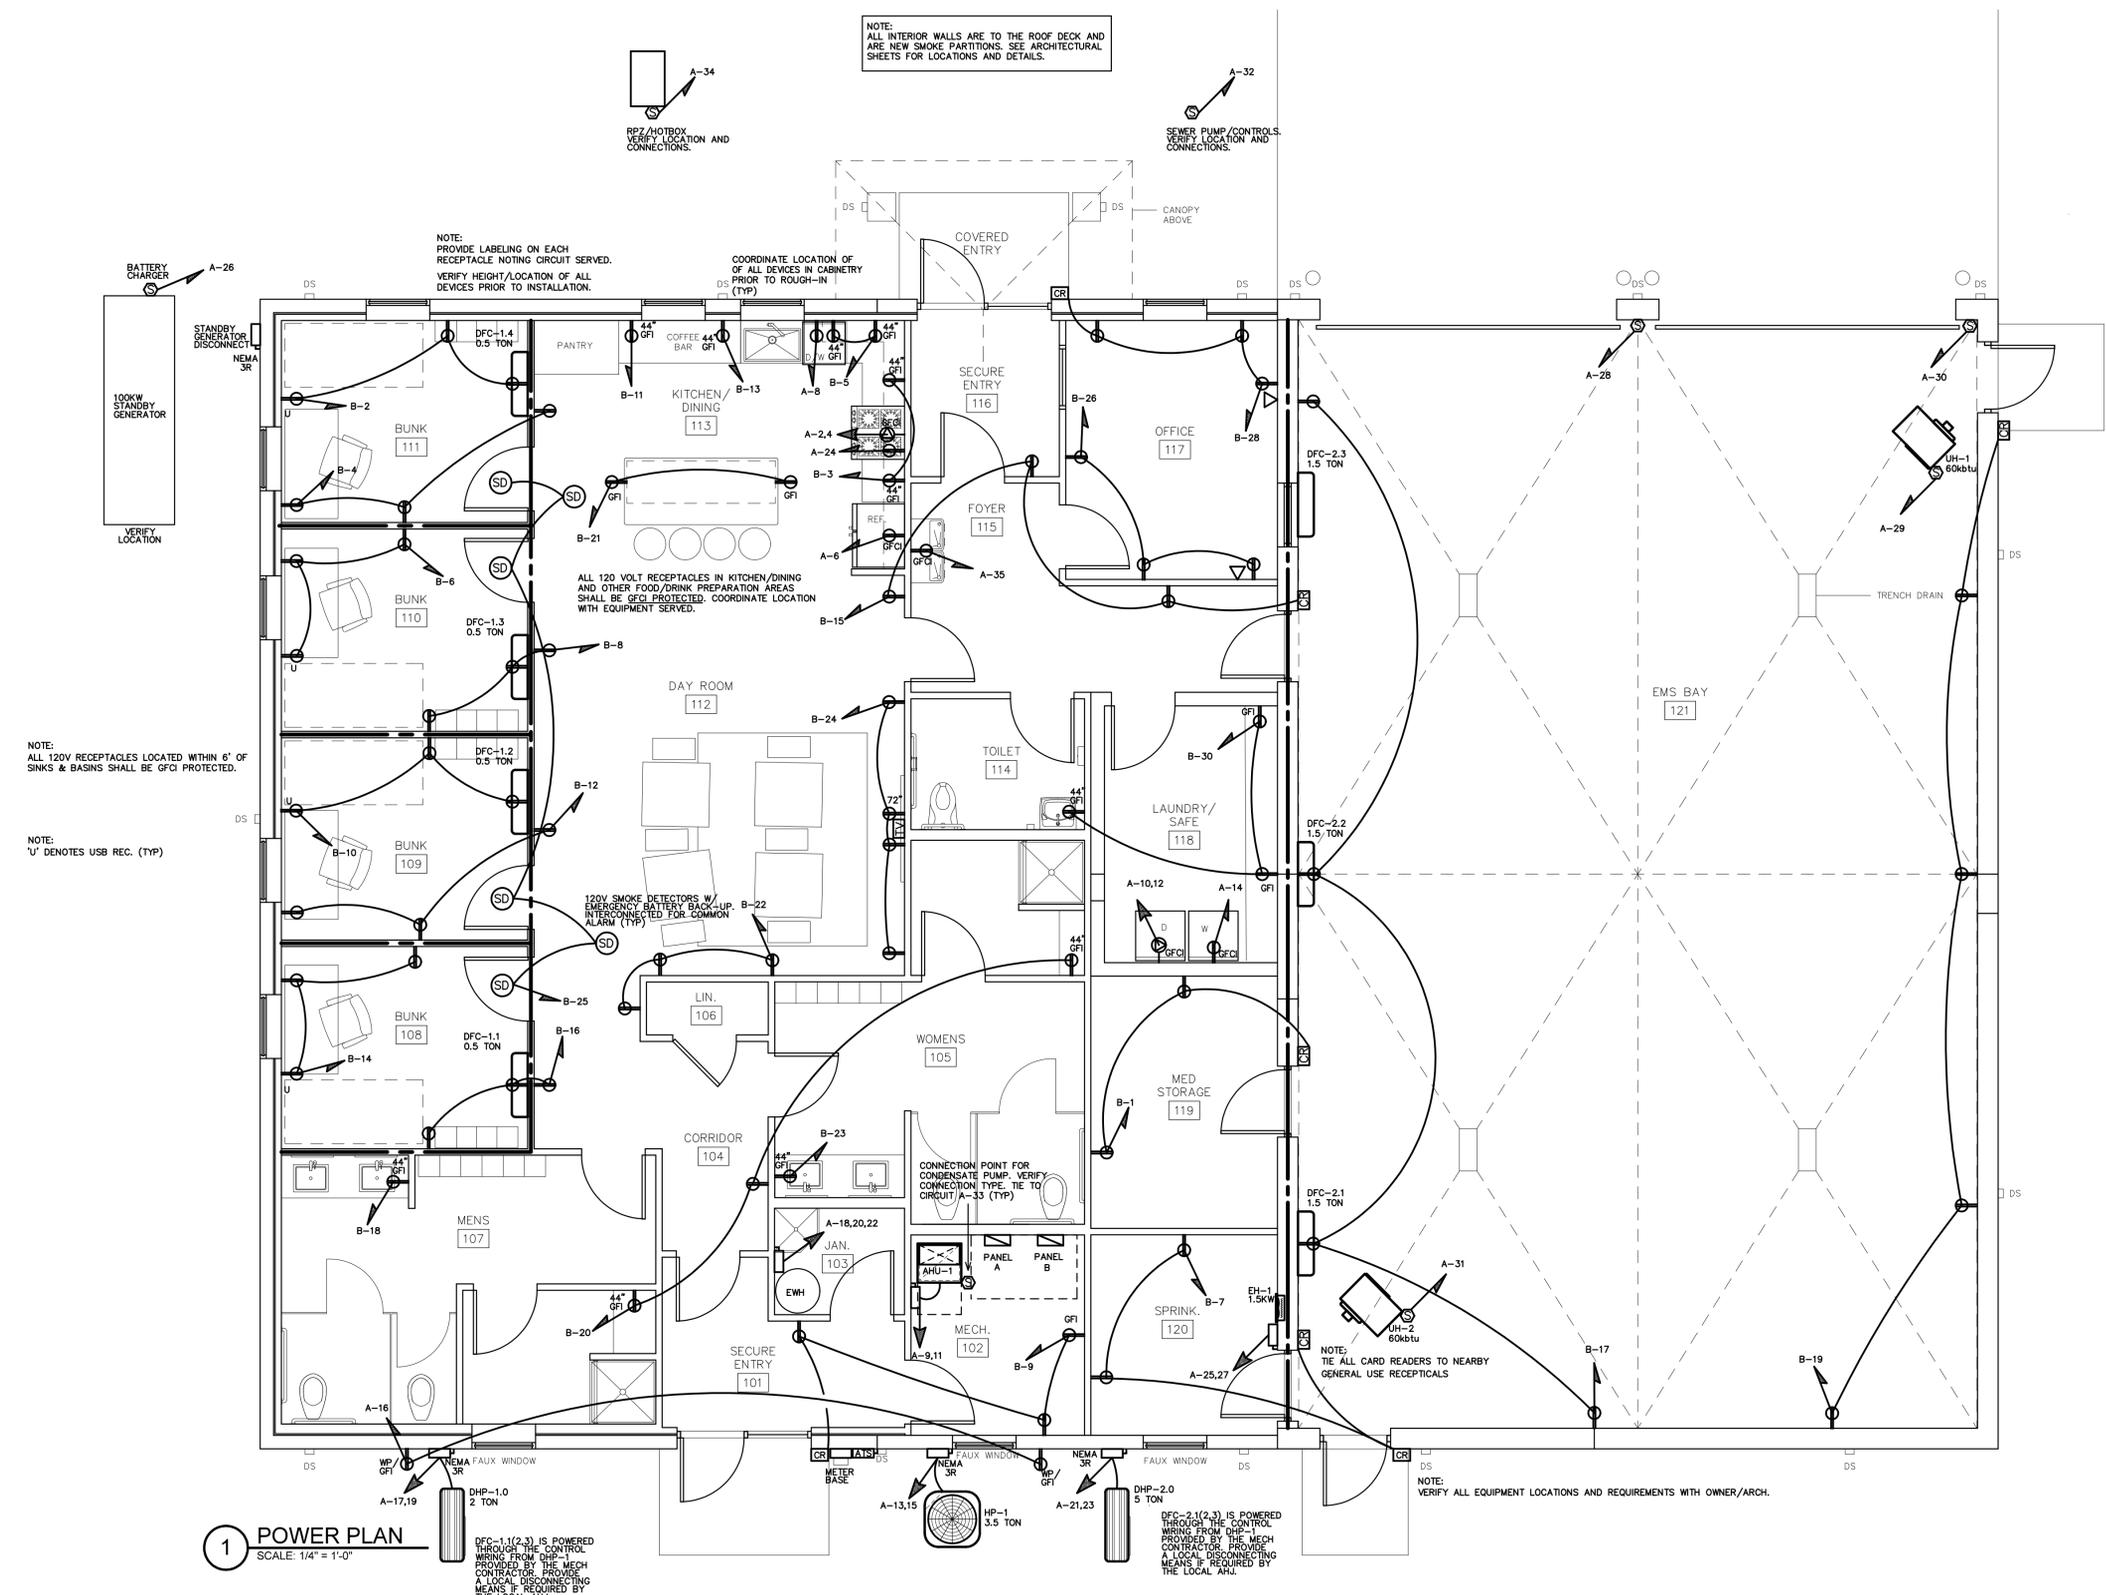

1 POWER PLAN
 SCALE: 1/4" = 1'-0"

ENGINEER
BURKE DESIGN GROUP
 3305-109 DURHAM DRIVE
 RALEIGH, NC 27603
 PHONE: (919) 771-1916
 FAX: (919) 779-0826
 email: ben@bdg-inc.com
 Corp. License # C-2652

NOTE: ALL INTERIOR WALLS ARE TO THE ROOF DECK AND ARE NEW SMOKE PARTITIONS. SEE ARCHITECTURAL SHEETS FOR LOCATIONS AND DETAILS.

NOTE: PROVIDE LABELING ON EACH RECEPTACLE NOTING CIRCUIT SERVED. VERIFY HEIGHT/LOCATION OF ALL DEVICES PRIOR TO INSTALLATION.

NOTE: ALL 120V RECEPTACLES LOCATED WITHIN 6' OF SINKS & BASINS SHALL BE GFCI PROTECTED.

NOTE: 'U' DENOTES USB REC. (TYP)


NOTE: ALL 120V RECEPTACLES IN KITCHEN/DINING AND OTHER FOOD/DRINK PREPARATION AREAS SHALL BE GFCI PROTECTED. COORDINATE LOCATION WITH EQUIPMENT SERVED.

NOTE: ALL CARD READERS TO NEARBY GENERAL USE RECEPTALS

NOTE: VERIFY ALL EQUIPMENT LOCATIONS AND REQUIREMENTS WITH OWNER/ARCH.

DFC-11(2,3) IS POWERED THROUGH THE CONTROL WIRING FROM DHP-1 PROVIDED BY THE MECH CONTRACTOR. PROVIDE A LOCAL DISCONNECTING MEANS IF REQUIRED BY THE LOCAL AHJ.

DFC-2-1(2,3) IS POWERED THROUGH THE CONTROL WIRING FROM DHP-1 PROVIDED BY THE MECH CONTRACTOR. PROVIDE A LOCAL DISCONNECTING MEANS IF REQUIRED BY THE LOCAL AHJ.

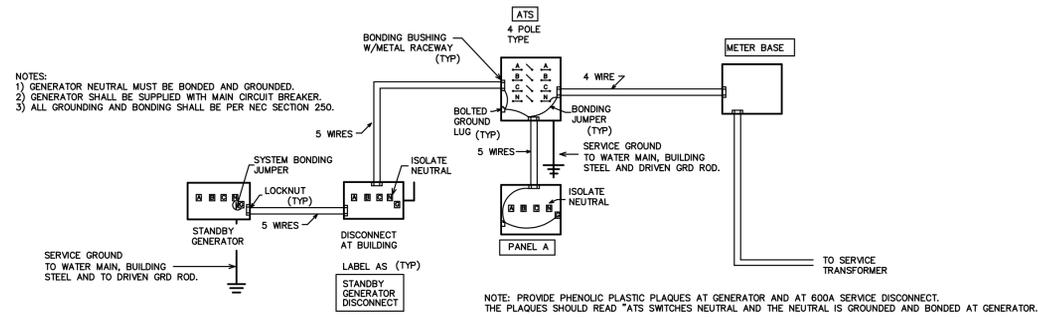

2 GENERATOR GROUNDING DETAIL
SCALE: NTS

AUTOMATIC TRANSFER SWITCH SCHEDULE

ATS "LIFE SAFETY"	* ASCO MODEL#J-03AUS-B-3-0400-C-60-F, AUTOMATIC TRANSFER SWITCH, OPEN TRANSITION, 400 AMP, 208/120 VOLT, 3 PHASE. PROVIDE GFI PROTECTION. SERVICE ENTRY RATED. NEMA 3R
----------------------	--

* OR APPROVED EQUAL

EMERGENCY GENERATOR SCHEDULE

100 KW LIQUID PROPANE FUELED STANDBY GENERATOR *


PROVIDE A "GENERAC" MODEL SG100 STANDBY GENERATOR WITH (1) "LIFE SAFETY" AUTOMATIC TRANSFER SWITCH. THE GENERATOR SHALL BE CAPABLE OF RUNNING ON LIQUID PROPANE FUEL WITH A 72 HOUR MIN RUN CAPACITY. PROVIDE ALL ACCESSORIES AS REQUIRED FOR A COMPLETE OPERATING SYSTEM. THE ENGINE SHALL HAVE A MINIMUM OF 154 HP AT 1800 RPM WITH AN ENCLOSED MUFFLER. THE DELIVERY VOLTAGE SHALL BE 208/120 VOLT, 3 PHASE. PROVIDE 10A DUAL RATE BATTERY CHARGER, AUTOMATIC VOLTAGE REGULATOR, AUTOMATIC LOW OIL PRESSURE AND HIGH TEMPERATURE SHUTDOWN. THE AUTOMATIC TRANSFER SWITCH SHALL TRANSFER FROM THE UTILITY AUTOMATICALLY WITH-IN 10 SECONDS. PROVIDE A SERVICE RATED DISCONNECTING MEANS WITH OVERCURRENT PROTECTION AT THE GENERATOR LOCATION. PROPERLY GROUND THE GENERATOR AND SERVICE EQUIPMENT PER THE NEC. PROVIDE INITIAL START UP AND OWNER TRAINING. PROVIDE A DIGITAL CONTROL PANEL, UNIT VIBRATION ISOLATION, AND A LEVEL 1 ACOUSTIC WEATHER PROTECTIVE ENCLOSURE. PROVIDE A LOAD TEST, START-UP AND OWNER TRAINING BY THE GENERATOR MANUFACTURER'S FACTORY TRAINED REPRESENTATIVE.

PROVIDE AN ADJUSTABLE 7-DAY/24-HOUR EXERCISE TIMER.

INSTALL PER NFPA 110 FOR THIS APPLICATION.

* OR APPROVED EQUAL

VERIFY AVAILABLE FAULT CURRENT AT SERVICE LOCATION WITH LOCAL POWER COMPANY. PROVIDE INFORMATION TO ENGINEER TO CALCULATE MINIMUM PANEL AIC RATING PRIOR TO RELEASING GEAR. AIC RATING ON PANELS ARE FOR PERMIT REVIEW AND PRICING ONLY. EC SHALL PROVIDE LABELING INDICATING FAULT CURRENT AT SERVICE ENTRY AND ON ALL PANELS PRIOR TO ENERGIZING.

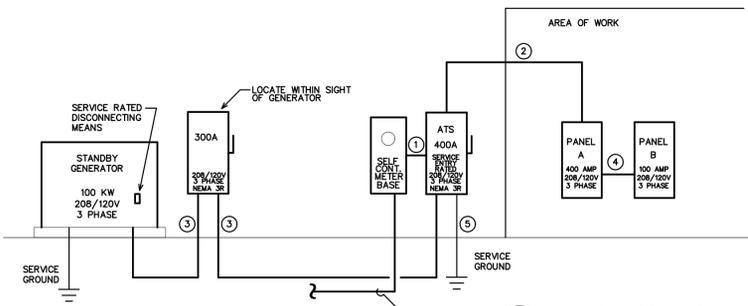

RISER WIRING SCHEDULE

- ① 400A: 4-#500MCM IN 3" CONDUIT
 - ② 400A: 4-#500MCM, 1-#3 CU GND, IN 3 1/2" CONDUIT
 - ③ 300A: 4-#350MCM, 1-#4 CU GND, IN 3" CONDUIT
 - ④ 100A: 4-#3, 1-#6 CU GND, IN 1 1/4" CONDUIT
 - ⑤ #1/0 CU GND TO BUILDING STEEL, FOUNDATION STEEL AND METALLIC WATER MAIN AND #6 CU GND TO 10' X 5/8" DRIVEN GROUND ROD
- NOTE: UNLESS OTHERWISE NOTED ALL OTHER CIRCUITS ARE 20A, 120VOLT. PROVIDE 2-#12, 1-#12 CU GND IN 1/2" CONDUIT. SEE EQUIPMENT SCHEDULES FOR ADDITIONAL WIRE SIZES.

Beaufort EMS E4
NEW PANEL- 'A'

MAKE: EATON TYPE: PRL1A OR APPROVED EQUAL	RATING: 208/120V 3 PHASE 4 WIRE MOUNTING: SURFACE MINIMUM AIC: VERIFY	M.L.O. MAIN CIRCUIT BREAKER EQUIPMENT GROUND BUS <input checked="" type="checkbox"/> YES <input type="checkbox"/> NO SERVICE ENTRY RATED <input type="checkbox"/> YES <input checked="" type="checkbox"/> NO						
LOAD SERVICE	CKT BRKR	WATTS PER PHASE A B C	CKT NO	NEUTRAL A B C	CKT NO	WATTS PER PHASE A B C	CKT BRKR	LOAD SERVICE
LTS - BUNK, KITCHEN, DAY RM	20A	790	1		2	4000	50A	RANGE/OVEN
LTS - OFFICE, RESTROOMS	20A	1315	3		4	4000	20A	FRIDGE
LTS - EMS BAY	20A	752	5		6	1800	20A	DISHWASHER
LTS - EXTERIOR	20A	738	7		8	1000	30A	DRYER
AHU-1	45A	3447	11		12	2500	20A	WASHER
HP-1	40A	2080	13		14	1440	20A	OUTSIDE REC.
DHP-1	25A	2298	15		16	360	40A	EWH
DHP-2	90A	5720	17		18	3000	20A	MICROWAVE
EH-1	20A	750	19		20	3000	20A	GENERATOR BATTERY CHARGER
UH-1	20A	750	21		22	1800	20A	GARAGE DOOR
UH-2	20A	492	23		24	1000	20A	GARAGE DOOR
UH-3	20A	492	25		26	500	20A	SEWER PUMP/CONTROLS
CONDENSATE PUMP	20A	500	27		28	1920	20A	RPZ/HOTBOX
EW	20A	888	29		30	1200	20A	SPARE
PANEL 'B'	100A	4500	31		32	1920	20A	SPARE
			33		34	1200	20A	SPARE
			35		36	---	20A	SPARE
			37		38	---	20A	SPARE
			39		40	---	20A	SPARE
			41		42	---	20A	SPARE
NOTES	SUB-TOTALS 'A'		SUB-TOTALS 'B'		SUB-TOTALS 'A'		SUB-TOTALS 'B'	
(G) DENOTES GFCI BREAKER	11468	18312	17557	400A BUS LUGS	11360	10860	10100	TOTAL CONNECTED LOAD
				400A FEED	12208	17748	18593	GRAND TOTAL
				VERIFY: SIZE	23568	29172	27657	TOTAL AMP/PHASE
					196A	251A	242A	

Beaufort EMS E4
NEW PANEL- 'B'

MAKE: EATON PRL1A TYPE: PRL1A OR APPROVED EQUAL	RATING: 208/120V 3 PHASE 4 WIRE MOUNTING: SURFACE MINIMUM AIC: VERIFY	M.L.O. MAIN CIRCUIT BREAKER EQUIPMENT GROUND BUS <input checked="" type="checkbox"/> YES <input type="checkbox"/> NO SERVICE ENTRY RATED <input type="checkbox"/> YES <input checked="" type="checkbox"/> NO						
LOAD SERVICE	CKT BRKR	WATTS PER PHASE A B C	CKT NO	NEUTRAL A B C	CKT NO	WATTS PER PHASE A B C	CKT BRKR	LOAD SERVICE
REC - MED STORAGE	20A	360	1		2	540	20A	REC - BUNK 111
REC - KITCHEN COUNTER	20A	360	3		4	540	20A	REC - BUNK 111
REC - KITCHEN COUNTER	20A	360	5		6	540	20A	REC - BUNK 110
REC - SPRINKLER	20A	360	7		8	540	20A	REC - BUNK 110
REC - MECH & VEST.	20A	540	9		10	540	20A	REC - BUNK 109
REC - COFFEE BAR	20A	180	11		12	540	20A	REC - BUNK 109
REC - COFFEE BAR	20A	180	13		14	540	20A	REC - BUNK 108
REC - FOYER, KITCHEN	20A	540	15		16	540	20A	REC - BUNK 108
REC - EMS BAY	20A	720	17		18	180	20A	REC - RR & CORRIDOR
REC - EMS BAY	20A	720	19		20	540	20A	REC - RR & CORRIDOR
REC - KITCHEN ISLAND	20A	360	21		22	540	20A	REC - DAY ROOM
REC - RR	20A	180	23		24	720	20A	REC - DAY ROOM
SMOKE DETECTORS (LOOKING)	20A	150	25		26	540	20A	REC - OFFICE 117
SPARE	20A	---	27		28	540	20A	REC - OFFICE 117
SPARE	20A	---	29		30	540	20A	REC - TOILET & LAUNDRY
NOTES	SUB-TOTALS 'A'		SUB-TOTALS 'B'		SUB-TOTALS 'A'		SUB-TOTALS 'B'	
	1620	1800	1440	100A BUS LUGS	2700	2700	2520	TOTAL CONNECTED LOAD
				100A FEED	1620	1800	1440	GRAND TOTAL
				VERIFY: SIZE	4320	4500	3960	TOTAL AMP/PHASE
					36A	38A	33A	

Beaufort EMS E4
EQUIPMENT WIRING SCHEDULE

EQUIPMENT	MCA	MOCP	VOLTS	PH	WIRE SIZE
RANGE/OVEN	(8kW)	50A	208V	1	3-#8, 1-#10 GND IN 3/4" CONDUIT
DRYER	(5kW)	30A	208V	1	3-#10, 1-#10 GND IN 3/4" CONDUIT
EW	(9.0kW)	40A	208V	3	3-#8, 1-#10 GND IN 3/4" CONDUIT
AHU-1	44.7A	45A	208V	1	2-#8, 1-#10 GND IN 3/4" CONDUIT
HP-1	24.7A	40A	208V	1	2-#8, 1-#10 GND IN 3/4" CONDUIT
DHP-1	22.1A	25A	208V	1	2-#10, 1-#10 GND IN 1/2" CONDUIT
DHP-2	55.0A	90A	208V	1	2-#3, 1-#8 GND IN 1" CONDUIT
EH-1	(1.5kW)	20A	208V	1	2-#12, 1-#12 GND IN 1/2" CONDUIT

NOTE: THE ELECTRICAL CONTRACTOR SHALL VERIFY ALL EQUIPMENT ELECTRICAL REQUIREMENTS PRIOR TO ROUGH-IN AND RELEASING GEAR. ADJUST BREAKER, WIRE SIZES, ETC. AS REQUIRED.


Coastal Architecture
Architectural Design Planning Interiors

ATA
Member of the American Institute of Architects

Lee D. Dixon, Jr., AIA
lee@coastalarchitecture.net

4206 Bridges St. Ext., Suite C
Morehead City, NC 28557
www.coastalarchitecture.net

BEAUFORT EMS
BEAUFORT, NORTH CAROLINA

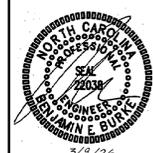

ELEC. PANEL 1 RISER

25003


ISSUED: 02/23/2026
DWG BY: LS
CKD BY: BEB
REVISIONS

ENGINEER
BURKE DESIGN GROUP
3305-109 DURHAM DRIVE
RALEIGH, NC 27603
PHONE: (919) 771-1916
FAX: (919) 779-0828
email: ben@bdg-nc.com
Corp. License # C-2652

SHEET NO.
E4



System No. W-L-1001 F Ratings -- 1, 2, 3 and 4 Hr (See Items 2 and 3) T Ratings -- 0, 1, 2, 3, and 4 Hr (See Item 3) L Rating At Ambient - less than 1 CFM/sq ft L Rating At 400 F - less than 1 CFM/sq ft

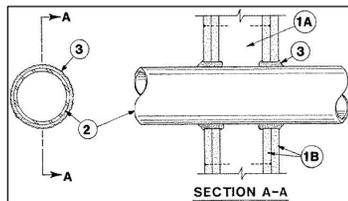

1. Wall Assembly -- The 1, 2, 3 or 4 hr fire-rated gypsum wallboard/stud wall assembly shall be constructed of the materials and in the manner described in the Individual U300 or U400 Series Wall or Partition Designs in the UL Fire Resistance Directory and shall include the following construction features:

A. Studs -- Wall framing may consist of either wood studs (max 2 h fire rated assemblies) or steel channel studs. Wood studs to consist of nom 2 by 4 in. lumber spaced 16 in. OC with nom 2 by 4 in. lumber end plates and cross braces. Steel studs to be min 3-5/8 in. wide by 1-3/8 in. deep channels spaced max 24 in. OC.

B. Gypsum Boards -- Nom 1/2 or 5/8 in. thick, 4 ft. wide with square or tapered edges. The gypsum wallboard type, thickness, number of layers, fastener type and sheet orientation shall be as specified in the Individual U300 or U400 Series Design in the UL Fire Resistance Directory. Max diam of opening is 26 in.

2. Through-Penetrant -- One metallic pipe, conduit or tubing installed either concentrically or eccentrically within the firestop system. The annular space between pipe, conduit, or tubing and periphery of opening shall be min of 0 in. (point contact) to max 2 in. Pipe, conduit or tubing to be rigidly supported on both sides of wall assembly. The following types and sizes of metallic pipes, conduits or tubing may be used:

A. Steel Pipe -- Nom 24 in. diam (or smaller) Schedule 10 (or heavier) steel pipe.

B. Iron Pipe -- Nom 24 in. diam (or smaller) service weight (or heavier) cast iron soil pipe, nom 12 in. diam (or smaller) or Class 50 (or heavier) ductile iron pressure pipe.

C. Conduit -- Nom 6 in. diam (or smaller) steel conduit or nom 4 in. diam (or smaller) steel electrical metallic tubing.

D. Copper Tubing -- Nom 6 in. diam (or smaller) Type L (or heavier) copper tubing.

E. Copper Pipe -- Nom 6 in. diam (or smaller) Regular (or heavier) copper pipe.

F. Through Penetrating Products -- Flexible Metal Piping -- The following types of steel flexible metal gas piping may be used:

1. Nom 2 in. diam (or smaller) steel flexible metal gas piping. Plastic covering on piping may or may not be removed on both sides of floor or wall assembly.

OMEGA FLEX INC

2. Nom 1 in. diam (or smaller) steel flexible metal gas piping. Plastic covering on piping may or may not be removed on both sides of floor or wall assembly.

GASTITE, DIV OF TITEXFLEX

3. Nom 1 in. diam (or smaller) steel flexible metal gas piping. Plastic covering on piping may or may not be removed on both sides of floor or wall assembly.

WARD MFG LLC

Fill, Void or Cavity Material -- Caulk or Sealant -- Min 5/8, 1-1/4, 1-7/8 and 2-1/2 in. thickness of caulk for 1, 2, 3 and 4 hr rated assemblies, respectively, applied within annulus, flush with both surfaces of wall. Min 1/4 in. diam bead of caulk applied to gypsum board/penetrant interface at point contact location on both sides of wall. The hourly F Rating of the firestop system is dependent upon the hourly fire rating of the wall assembly in which it is installed, as shown in the following table. The hourly T Rating of the firestop system is dependent upon the type or size of the pipe or conduit and the hourly fire rating of the wall assembly in which it is installed, as tabulated below:

Table with 3 columns: Max Pipe or Conduit Diam In, F Rating Hr, T Rating Hr. Rows include ratings for diameters 1, 4, 6, and 12 inches.

*When copper pipe is used, T Rating is 0 hr.

SM COMPANY -- CP 25WB+ or FB-3000 WT.

*Bearing the UL Classification Mark

DIVISION 16 - FIRE ALARM

PART 1 - GENERAL

1.1 DESCRIPTION OF THE WORK

A. Work under this section includes, but is not necessarily limited to, furnishing and installing the following:

- 1. Fire alarm panel, wiring and devices
2. All work shall be complete and items, equipment, etc., shall be electrically connected for proper and correct operation.
3. All work under this contract shall be installed in accordance with the latest edition of the following codes and standards insofar as they apply:
1. The 2017 National Electrical Code.
2. NFPA 72
3. Underwriter's Laboratories, Inc., Standards and approved listings.
4. Electrical Testing Laboratories standards.
5. North Carolina Building Code, Latest Edition and Revisions.
6. All local codes and ordinances.

D. The Fire Alarm Contractor shall be licensed in the State of North Carolina and have all local licenses required for the work.

E. Obtain all permits, licenses, inspections, etc., required for the work and pay for the same. Furnish final certificate of inspection and approval from the electrical inspector having jurisdiction prior to acceptance of the work.

F. All work shall be done by skilled mechanics and shall present a neat, trim, workmanlike condition when complete.

1.2 INTENT

A. The intent of these specifications and the accompanying drawings is to convey as reasonably as possible the requirements for a complete job ready for the building to operate. The Fire Alarm Contractor shall take this into consideration and include in his base bid allowance for contingencies as will allow him to provide minor pieces of equipment and labor not specifically indicated but required for the job to operate properly, at no additional cost to the Owner.

1.3 COORDINATION

A. Coordinate work with other contractors. Notify Architect of apparent conflicts early to expedite construction. If structural damage appears imminent, stop work and notify Architect for a decision before resuming operations.

B. Locations shown are approximate. The drawings do not give exact details as to elevations and locations of various pipes, fittings, ducts, conduit, etc., and do not show all offsets and other installation details which may be required. Coordinate all locations with architect before any rough-in.

1.4 SHOP DRAWINGS

A. Provide complete shop drawings per NCSFC section 907.1.2 to the local fire marshal prior to start of construction including:

- 1. Floorplan with room names
2. Location of all FA devices
3. Location of panels
4. Power connections
5. Battery calculations
6. Conductors types and sizes
7. Voltages drop calculations
8. Equipment cut-sheets, model numbers, etc.

PART 2 - PRODUCTS AND MATERIALS

2.1 GENERAL

A. All material shall be new and shall bear the manufacturer's name, trade name, and UL label where such standard has been established for the particular material. Materials shall be the standard products of manufacturer's regularly engaged in the manufacturer of the required type of equipment and the manufacturer's latest approved design.

- 1. Boxes installed in concealed locations shall be set flush with the finished surfaces.
2. Provide rated boxes in all fire barriers & walls installed per code.

PART 3 - EXECUTION

3.1 FIRE ALARM SYSTEM EQUIPMENT

- A. Provide a complete operable fire alarm system as shown on the drawings and as required by State, and Local codes.
B. The main control panel is existing. The unit is an addressable type. Verify spare capacity is available prior to bid. Expand as required.
C. Provide a remote key test switch for the duct detectors. Locate as directed by the local AHJ.
D. All fire alarm system cables shall be installed in conduit. Size as required by the equipment supplier. Provide a submittal of all devices and a riser diagram for approval before installation of any equipment.
E. The return air smoke detectors will be furnished by the E.C. to the HVAC contractor for installation. The HVAC contr shall be responsible for the shut down of all AHU's. The E.C. shall be responsible for all connections to the fire alarm controller.

3.2 CLEAN UP

A. During construction, keep the site clean of debris. Upon completion, and before final inspection, clean up the premises to remove all evidence of work. In addition upon completion of construction leave equipment clean.


3.3 GUARANTEE

A. Guarantee all materials and labor included in the fire alarm work for a period of one year from date of final acceptance by the Owner. Any part or parts of the work or equipment which prove to be defective during the guarantee period shall be replaced at no additional cost to the Owner.


FIRE ALARM LEGEND

- Symbol: Horn/strobe signaling device (XX) canella rating; (S) indicates strobe-only
Symbol: Pull station
Symbol: Smoke detector (SD'S in sleeping areas are 120V)
Symbol: Heat detector
Symbol: Duct smoke detector
Symbol: Fire alarm control panel
Symbol: Remote annunciator panel
Symbol: Electric bell (exterior)
Symbol: Flow/tamper switch
Symbol: 1-hr fire barrier

SYSTEM INPUTS and SYSTEM OUTPUTS matrix table. Columns represent input/output types (A-W) and rows represent specific system events (1-27).

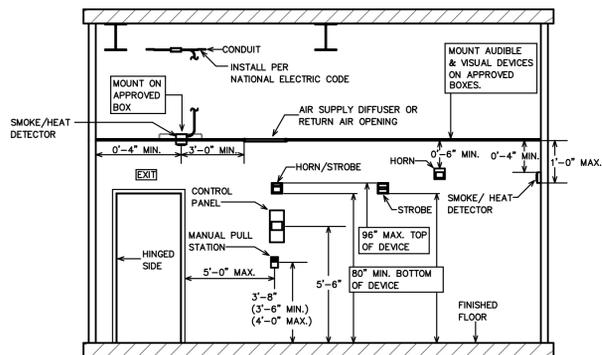

1 DEVICE MOUNTING DETAIL SCALE: NTS

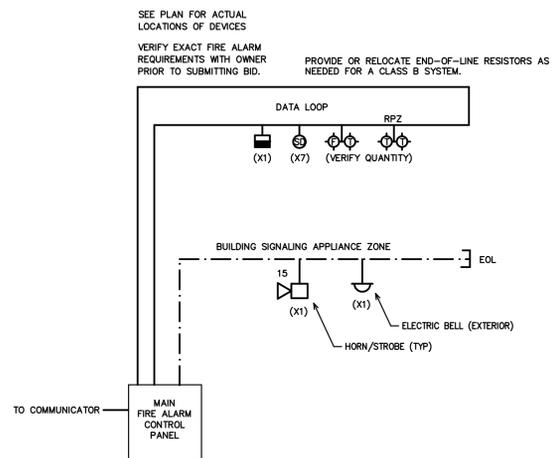

2 FIRE ALARM RISER SCALE: NTS

FIRE ALARM NOTES/ RISER

25003

ISSUED: 3/9/2026

DWG BY: LLS

CKD BY: BEB

REVISIONS


SHEET NO.

FA1



BEAUFORT EMS
BEAUFORT, NORTH CAROLINA

NOTE:
THIS PLAN SHOWS THE REQUIRED 120V SMOKE DETECTION SYSTEM
WITH BATTERY BACK-UP. SEE ATTACHED FIRE ALARM SHOP DRAWINGS
FOR THE SPRINKLER MONITORING SYSTEM. THE TWO SYSTEMS ARE
INDEPENDENT OF EACH OTHER.

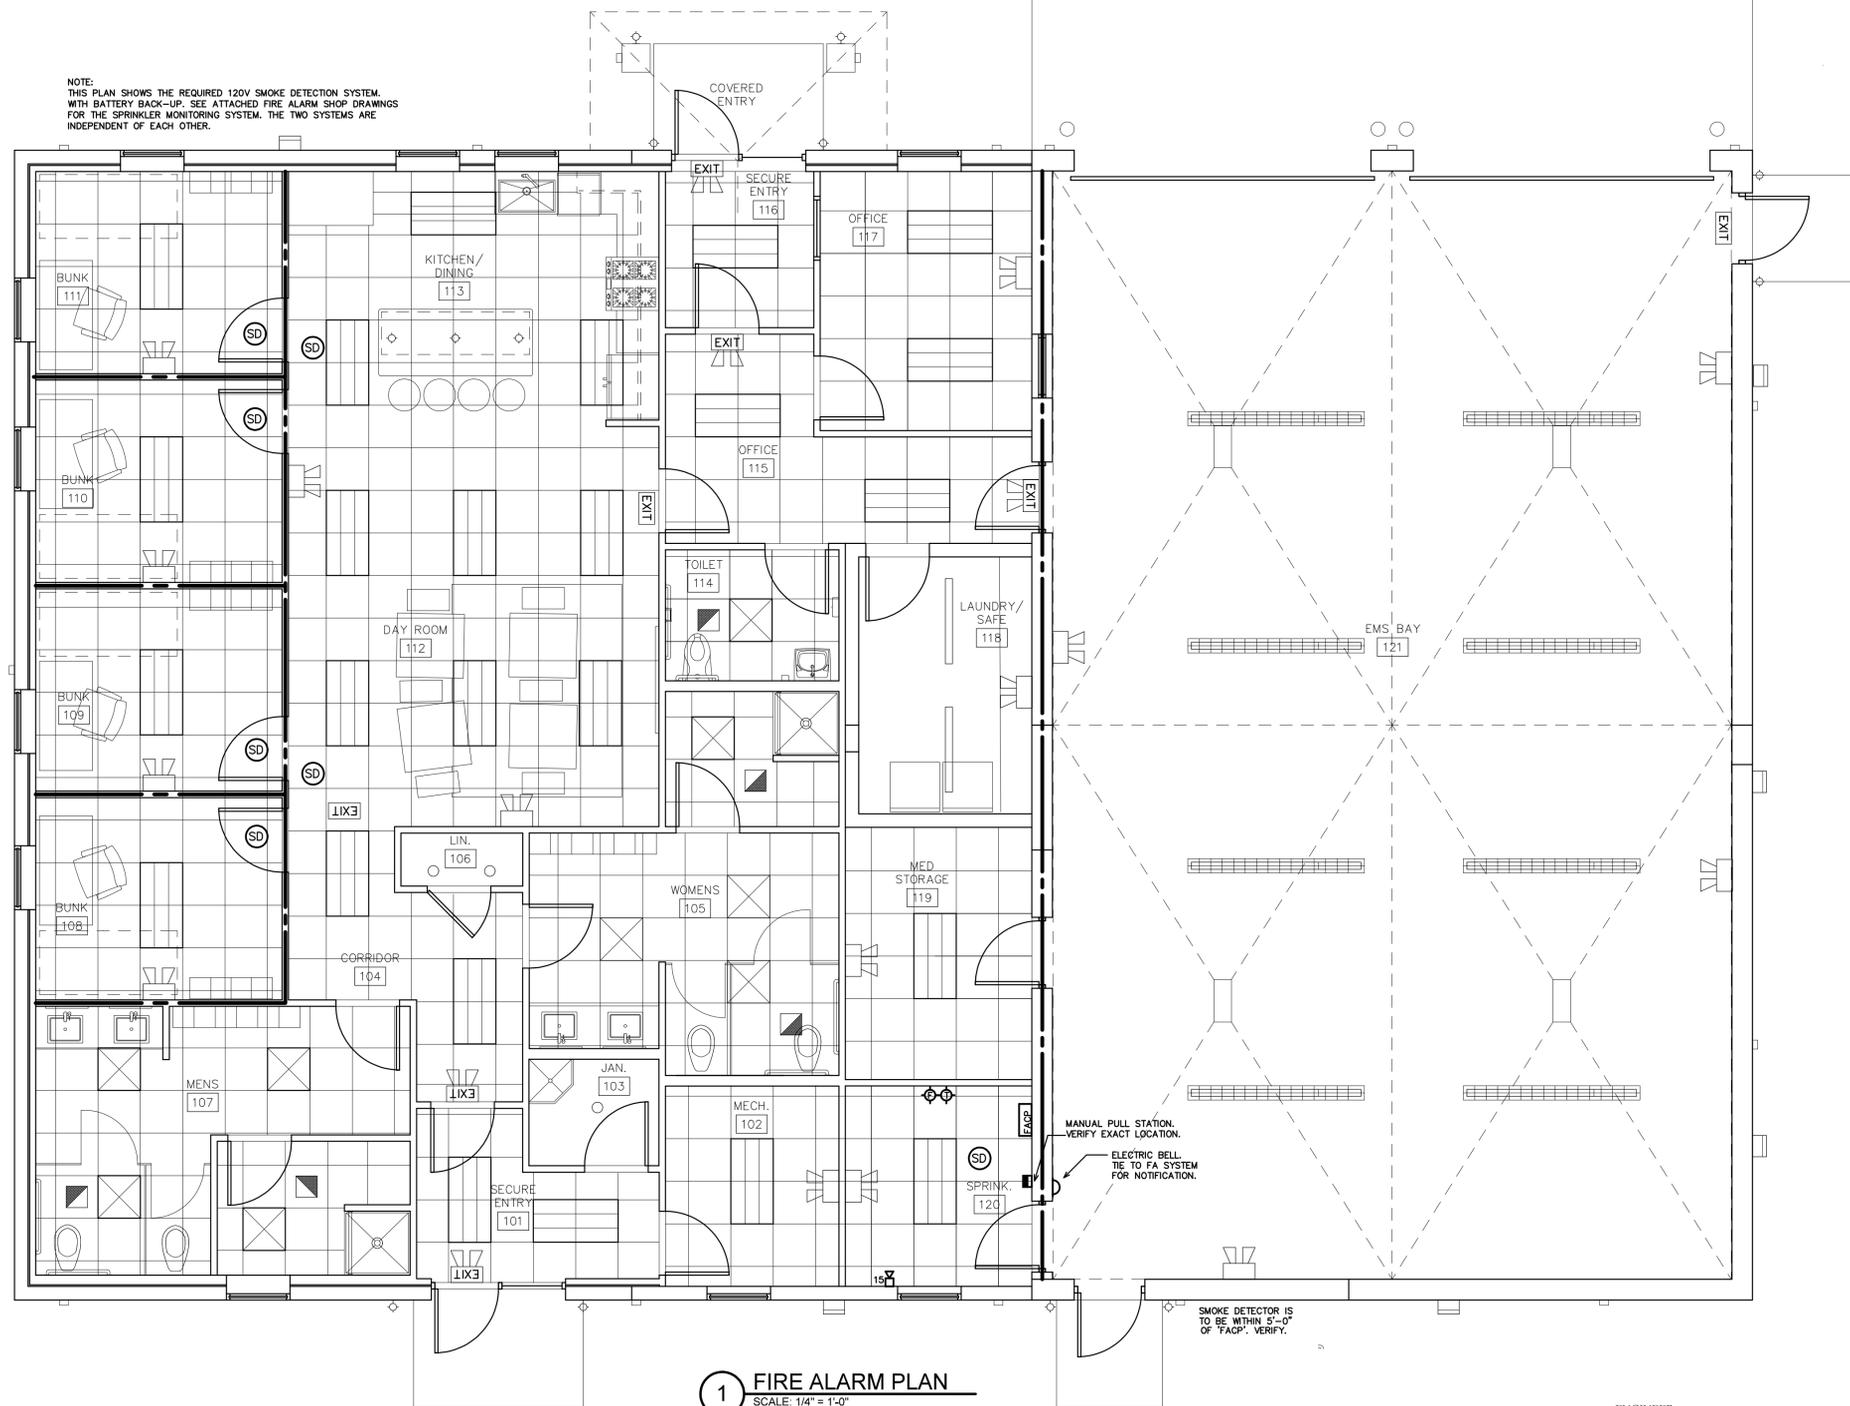

GENERAL FIRE ALARM NOTES:

- 1 HORN/STROBES MUST BE WITHIN 15'-0" OF THE END OF EACH CORRIDOR. PROVIDE STROBES IN ALL CORRIDORS, BATHROOMS, BREAK ROOMS AND STORAGE AREAS. INSTALL PER ADA.
- 2 CANDELA RATINGS SHOULD BE LABELED ON ALL STROBES.
- 3 ALL STROBES WITHIN SIGHT OF EACH OTHER MUST BE SYNCHRONIZED PER NFPA 72 UNLESS MAXIMUM REQUIRED SEPARATION IS OBTAINED.
- 4 VERIFY THE LOCATION OF THE MAIN FIRE ALARM CONTROL PANEL.
- 5 VERIFY THAT A SD IS ADJACENT TO THE FACP.
- 6 ALL EXPOSED WIRE SHALL BE IN CONDUIT. ALL WIRING IN ASSEMBLY AREAS MUST BE IN CONDUIT.
- 7 ALL DEVICES, PANELS, ETC MUST BE BY SAME MANUFACTURER AND COMPATIBLE PROVIDE ALL ITEMS REQUIRED FOR A COMPLETE SYSTEM MEETING ALL CODES.
- 8 ALL WORK MUST MEET NFPA 72 AND APPLICABLE LOCAL CODES AND ORDINANCES. COORDINATE THE INSTALLATION WITH THE LOCAL FIRE MARSHALL.
- 9 MOUNT WALL-MOUNT HORN STROBES SUCH THAT THE ENTIRE LENS IS NOT LESS THAN 80" AND NOT GREATER THAN 96" ABOVE THE FINISHED FLOOR.
- 10 MOUNT MANUAL PULL STATIONS SUCH THAT THE OPERABLE PART OF THE DEVICE IS NOT LESS THAN 42" AFF AND NOT MORE THAN 54" AFF.

1 FIRE ALARM PLAN
SCALE: 1/4" = 1'-0"

MANUAL PULL STATION.
VERIFY EXACT LOCATION.
ELECTRIC BELL
TIE TO FA SYSTEM
FOR NOTIFICATION.

SMOKE DETECTOR IS
TO BE WITHIN 5'-0"
OF 'FACP'. VERIFY.



FIRE ALARM PLAN

25003

ISSUED: 3/9/2026

DWG BY: LS

CKD BY: BEB

REVISIONS

SHEET NO.

FA2