

CARTERET COUNTY
COURTHOUSE WINDOW & STOREFRONT SYSTEM REPLACEMENT PROJECT
BEAUFORT, NORTH CAROLINA

ADDENDUM 1

July 17, 2026

To all prospective bidders of the Courthouse Window & Storefront System Replacement project for Carteret County in Beaufort, North Carolina, for which sealed bids will be received by Carteret County. The bid date has been revised to **August 27, 2026** up to **11:00 AM local time** at 5231 Business Drive, Newport, NC 28570. Only sealed proposals will be accepted.

The following clarifications are made:

1. Pre-Bid Meeting Minutes
2. Pre-Bid Meeting Attendees list
3. HUB Requirement Modifications

The following questions provided by contractors are answered as follows:

1. The project duration time of 300 days, will not start until all submittals have been approved, and the materials are on-site.
2. A site visit will be held on July 30, 2026 at 7:00 AM. Contractors are highly encouraged to attend this site visit and all windows and storefronts doors will be able to be observed from the interior. The County will not approve any change orders from contractors who are not present at this site visit based on a lack of knowledge due to not attending this site visit.
3. Contractors shall be responsible for ensuring that sufficient break metal is included with their bid to properly trim out all openings. Break metal shall match the new window and storefront door framing.
4. Windows will not have grids installed between panes. All attachment points around the window shall be filled and painted to match.
5. Contractors shall remove and dispose of all window treatments at their expense.
6. Contractors shall provide full time project supervision at all times that work is being completed.
7. Contractors shall include interior repairs as part of their bid prices. The County will carry a contingency budget for additional cosmetic repairs as needed.
8. All questions from contractors shall be submitted prior to 5:00 PM on August 14, 2026.

These documents shall become part of the Construction Documents and are incorporated therein.

End of Addendum.



John J. Wade
Arendell Engineers
John J. Wade, P.E.

ADDENDUM NO. 1

Project: Carteret County Courthouse Window and Storefront System Replacement ITB

Bid Number: ITB # 06082026

Issue Date: July 17, 2026

Subject: Removal of HUB Requirements

This Addendum is hereby made a part of the Contract Documents. All bidders shall acknowledge receipt of this Addendum with their bid submission.

Pursuant to recent changes in North Carolina law repealing the State Historically Underutilized Business (HUB) statutory requirements, the following HUB-related requirements are deleted from this solicitation and shall no longer be required.

Revised Bid Submission Requirements

1. Submit Certificate of Insurance for Liability and Workers' Compensation.
2. Submit company W-9.
3. Submit Iran Divestment Act Certification.
4. Submit Subcontractor Form, if applicable.
5. Submit Supplier Exemption Form, if applicable.
6. Submit Certification Regarding Debarment and Suspension Form.
7. Delete Item 7 – Affidavit A and Affidavit B are no longer required and shall not be submitted.
8. Submit E-Verify Compliance Affidavit.
9. Complete all highlighted Proposal and Contract lines.
10. Provide material submittals and timelines, if applicable.

After Award

1. Submit Project Timeline and Schedule.
2. Submit completed Sales Tax Summary and Detail forms, state 'None' if applicable.
3. Sign and submit Notice to Proceed/Letter of Award.

Final Payment

1. Submit invoice only after accepted work is complete.
2. Submit completed Sales Tax Summary and Detail forms, state 'None' if applicable.
3. Submit Contractor's Warranty Letter stating the date of acceptance agreed to by the Owner.
4. Submit Contractor's Affidavit.
5. Delete Appendix E – MBE Documentation for Contract Payments. This form is no longer required and shall not be submitted.

Except as modified by this Addendum, all other terms, conditions, specifications, and requirements of the solicitation remain unchanged and in full force and effect.

**CARTERET COUNTY GOVERNMENT
COURTHOUSE WINDOW & STOREFRONT SYSTEM REPLACEMENT PROJECT
BEAUFORT, NORTH CAROLINA
PRE-BID CONFERENCE**

June 25, 2026

300 Courthouse Square, Beaufort, North Carolina

MINUTES

- A. Purpose of Meeting
- B. Sign in of Attendees
- C. Project Participants:
 - 1. Owner(s):
Carteret County Government
5231 Business Drive
Newport, NC 28570
Mr. Ray Farnum, Project Coordinator
Phone: (252) 241-6913
Email: ray.farnum@carteretcountync.gov
 - 2. Engineer:
Arendell Engineers
John Wade, P.E.
John Titus, E.I.
1004 Arendell Street
Morehead City, NC 28557
Phone: 252-622-4338
Email: john@arendellengineers.com
john.titus@arendellengineers.com
- D. Communication
 - a. All communication to be directed through Arendell Engineers. Oral statements may not be relied upon and will not be binding or legally effective. Only changes to the project made by addendum will binding.
- E. Schedule of Construction:
 - a. Bids Due: July 23, 2026 by 11:00am.
 - b. Bid Opening Location: Carteret County Government, 5231 Business Drive, Newport, NC. Bids will be opened publicly. Bid bond is required to be submitted alongside the bid **in a separate envelope clearly marked.**
 - c. Project Duration: 300 days from Notice to Proceed.
- F. Project Description
 - a. Replacement of existing windows with fixed pane impact rated units.
 - b. Replacement of two (2) existing single storefront doors with sidelights with impact rated

- units.
- c. Replacement of the existing two (2) story storefront system on the northside of the breezeway with impact rated units.
- d. Replacement of the existing storefront system into the Courthouse courtyard with non-impact rated units.
- e. Replacement of two (2) 2-story fixed pane windows into Courthouse courtyard with non-impact rated units.
- f. Replacement of 2-story fixed pane windows on west wall with impact rated units.
- g. The Contractor shall abide by the installation of the window and door requirements provided by the manufacturer.
- h. The Contractor shall coordinate security termination for badge access doors with the County POC.

G. Additional Provisions

- a. The Contractor shall field verify all measurements and material quantities.
- b. The Contractor shall provide a detailed breakdown on company letterhead with this ITB.
- c. Any damages caused by the Contractor shall be repaired or replaced at the Contractor's expense, subject to the County's discretion.
- d. Existing interior conditions shall be returned to their pre-construction conditions at the expense and responsibility of the Contractor.
- e. The awarded Contractor shall execute a contract with the County and comply with all Terms and Conditions and the Agreement for Services.
- f. The Contractor shall obtain the required permits, if required, give all notices to the County POC (including a copy of any permits), and comply with all laws, ordinances, codes, rules and regulations bearing on the conduct of the work. Permits shall be posted onsite at project location. No time extensions shall be granted or financial consideration given to the Contractor for time or monies lost due to violations of any such ordinance, code, law or regulations that may occur.

H. General Conditions

- a. Submittals
- b. Substitutions
- c. Codes, Permits, & Inspections
- d. Protection of Work, Property, the Public, & Safety
- e. Changes in the Work & Claims for Extra Costs
- f. Requests for Payment
- g. Payments Withheld
- h. Minimum Insurance Requirements
- i. Cleaning up & Restoration of the Site
- j. Guarantee

I. Supplementary General Conditions

- a. Payments
- b. Utilities
 - i. Utilities provided at contractor's expense unless otherwise noted.
- c. Safety & Security

- i. Owner is not responsible for security of materials stored on site.
 - ii. Contractor is responsible for securing job site at the end of the work day.
 - iii. Provide measures to deter public from accessing any active work areas, as well as equipment and materials stored on-site.
- d. Use of Site
 - i. Site is available Monday to Friday. Additional work hours to be coordinated with Carteret County.
- e. Performance & Payment Bonds – Performance & Payment Bonds will be required for this project.

J. General items

- a. All door signs and/or stickers will be installed by the County.
- b. Window treatments will not be reinstalled after window replacement.
- c. Windows do not need horizontal grid similar to what is there.
- d. Windows are typically spaced at 6' on center between existing approximately 2" x 4" metal columns. New windows will need to be installed between these columns. The column shall be encased with break metal matching the framing of the new windows.
- e. Tinting of the windows shall match the recently replaced storefront doors to the Courthouse.
- f. The metal grates protecting the interior of the east courtyard curtain wall windows shall be removed and reinstalled upon completion of the windows if necessary. The grates shall be scraped and brushed to remove any debris or loose paint and painted to match with a direct to metal paint.
- g. Contractors shall be responsible for providing temporary measures to protect the interior environment and any employees that are occupying those spaces.
- h. For those Contractors who would like access to the interior of the building to measure windows and storefront systems, a site meeting with all contractors can be coordinated with the County.

- K. Minutes of Pre-Bid conference –If Contractors have questions, they are advised to get them to the Engineer no later than 12:00 pm on Wednesday, July 15, 2026. Communication shall be by email using John Wade & John Titus' email addresses, john@arendellengineers.com & john.titus@arendellengineers.com

L. Adjourn

Carteret County Government

Courthouse Window & Storefront System Replacement Project

Pre-Bid Conference - Sign In Sheet

June 25, 2026

	Name	Organization	Address	Phone	Email
1	John J. Wade, P.E.	Arendell Engineers	1004 Arendell Street Morehead City, NC	(252) 622-4338	john@arendellengineers.com
2	Ray Farnum	Carteret County			
3	Preston Godwin	Hudson Brothers	1450 E Arlington Blvd. Greenville, NC	252-353-2000	pgodwin@udsonbros.com
4	West Baldwin	East Coast Glass	8724 W Marbloro Road Farmville, NC	252-341-6934	wbaldwin@east-coastglassinc.com
5	Josh Moringo	Daniles & Daniels	178 NC 111 Goldsboro, NC	919-778-4525	estimating@danddcc.com
6	Keith Schoden	Davies Contracting	454 NC Highway 24 Morehead City, NC	252-515-4092	schoden@daviescontractingnc.com
7	Rusty Willard	Davies Contracting	454 NC Highway 24 Morehead City, NC	252-696-9800	rusty@daviescontractingnc.com
8	Dave Durand	Atlantic Glass	4908 Bridges Street Morehead City, NC	252-916-0690	sales@atlanticglassandmirrornc.com
9	Jim Sabino	Primus Structures	2496 Highway 24 Newport, NC	252-503-7070	jim@primusstructures.com
10	Troy Hillian	ARC Inc.	1135 Burgess Road Murrell's Inlet, SC	843-357-1713	calvin@arcincorporated.org

mark	floor	base	walls	ceiling	rest
F-1	terrazzo	none	face brick	painted gwb	
F-2	carpet	resil	vwc	acoust tile	*
F-3	terrazzo	resil	face brick, vwc	acoust tile	
F-4	vat	resil	vwc	acoust tile	
F-5	ceramic tile	cer tile	ceramic tile	acoust tile	
F-6	ceramic tile	cer tile	painted cmu	see refl clg pln	at wainscot
F-7	concrete	none	painted cmu	acoust tile	sealer-har
F-8	vat	resil	ptd cmu & vwc	see refl clg pln	
F-9	concrete	none	cmu	see refl clg pln	sealer-har
F-10	vat	resil	ptd cmu	acoust tile	conc clg
F-11	carpet	none	face brick	painted gwb	
F-12	carpet	resil	face brick, vwc	acoust tile	
F-13	concrete	none	vwc	acoust tile	sealer har
F-14	sheet vinyl	resil	vwc	painted gwb	

chair storage

224

1'-8"

4'-0"

2

fire ext. cabinet

2'-2"

22 A-14

7A A-15

range

5'-0"

21 A-14

movable food prep. table

5'-0"

11'-8"

16'-0"

23'-6"

2'-6"

see sheet A-14

up one 8-1/4" riser

see SCD-203B for track det.

20 A-14

224 A

refrig. n.i.c.

storage for folding door

2'-2"

double sinks

4'-8"

7'-10"

1'-8"

pantry

226

4" r.d.l.

enlarged kitchen plan : 1/4" = 1'-0"

partition schedule
 note: unless otherwise noted all partitions w/ as specified.


- 1/2" gwb on 7/8" metal furring chan
- 1/2" gwb on each side of 3-5/8" met
- 2 layers, 1/2" firecode "c" gwb, ea
- ceramic tile on 3-5/8" metal studs
- 1/2" gwb on one side at 3-5/8" met
- "U.S.G. Cavity Shaft Wall" system

partition schedule


note: unless otherwise noted all partitions will be a system of m
as specified.

- 1/2" gwb on 7/8" metal furring channels 24" o/c vert.
- 1/2" gwb on each side of 3.5/8" metal studs spaced at 16"
- 2 layers, 1/2" firecode^{cc} gwb, each side, 1.5/8" mtl. stud
- ceramic tile on 3.5/8" metal studs spaced at 16" o/c.
- 1/2" gwb on one side at 3.5/8" metal studs spaced at 16"
- "U.S.G. Cavity Shaft Wall" system- 1 hr. rated - or appro


denotes acoustical insulation above ceiling 4'-0" wide e
movable partition below

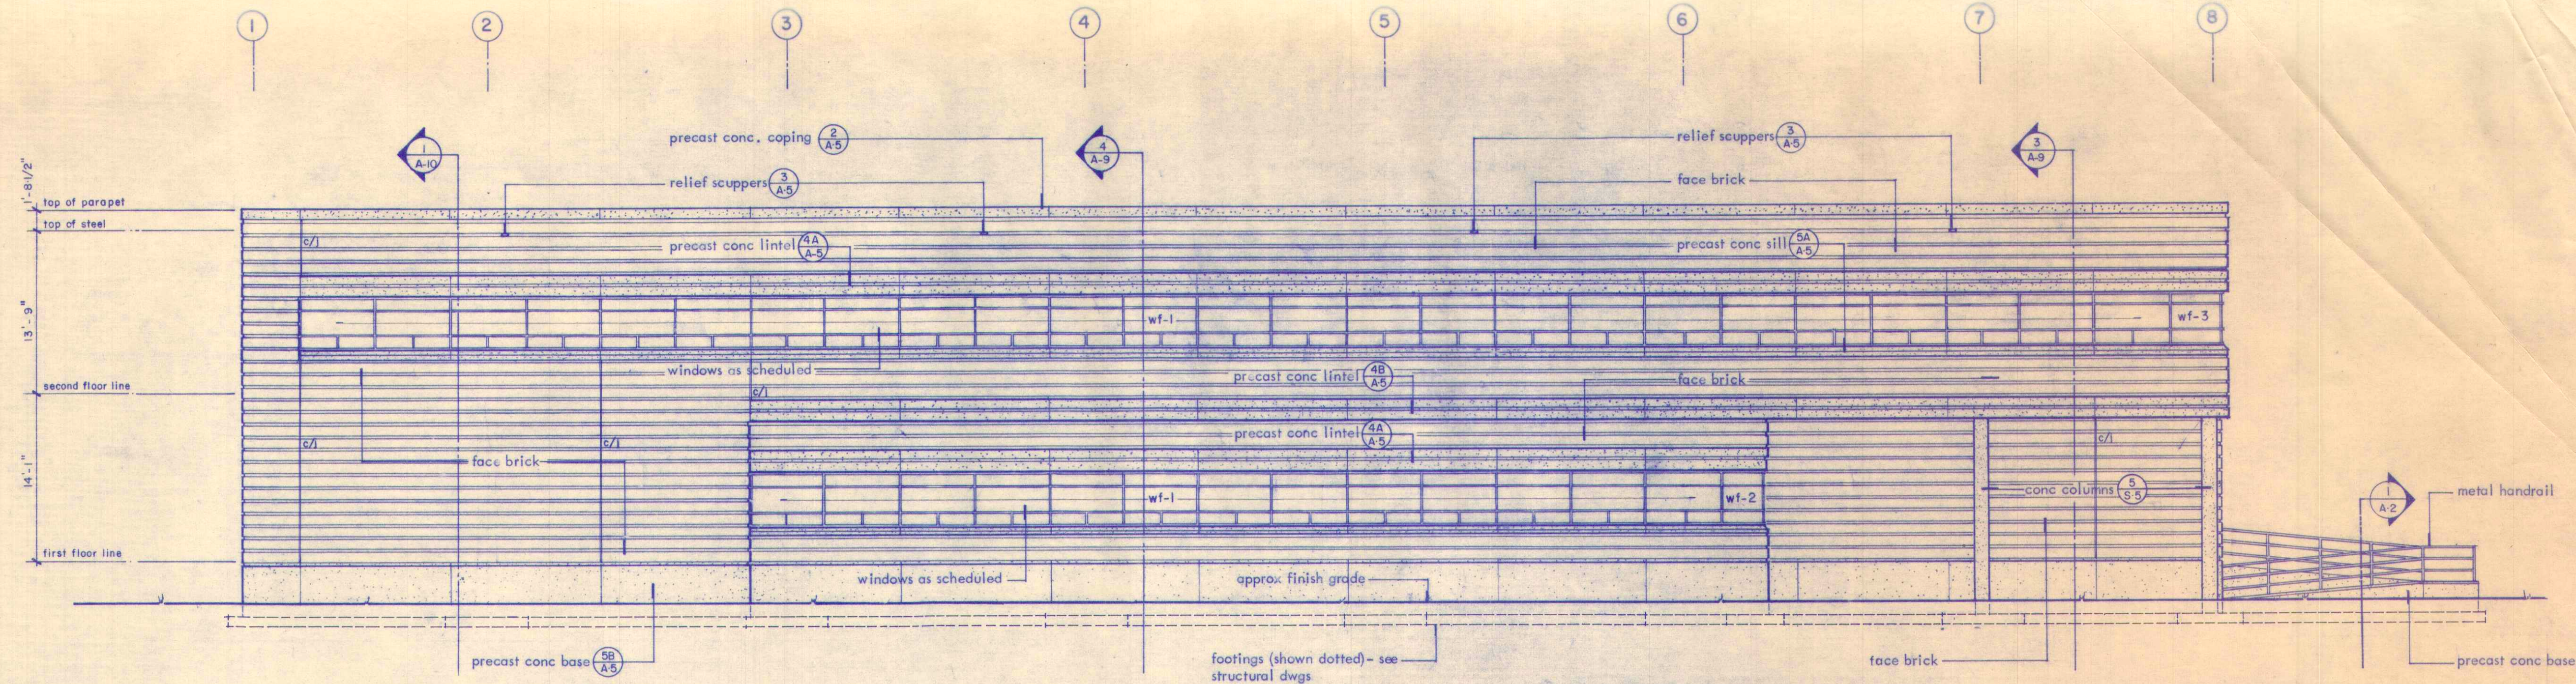


1 northeast elevation : 1/8" = 1'-0"

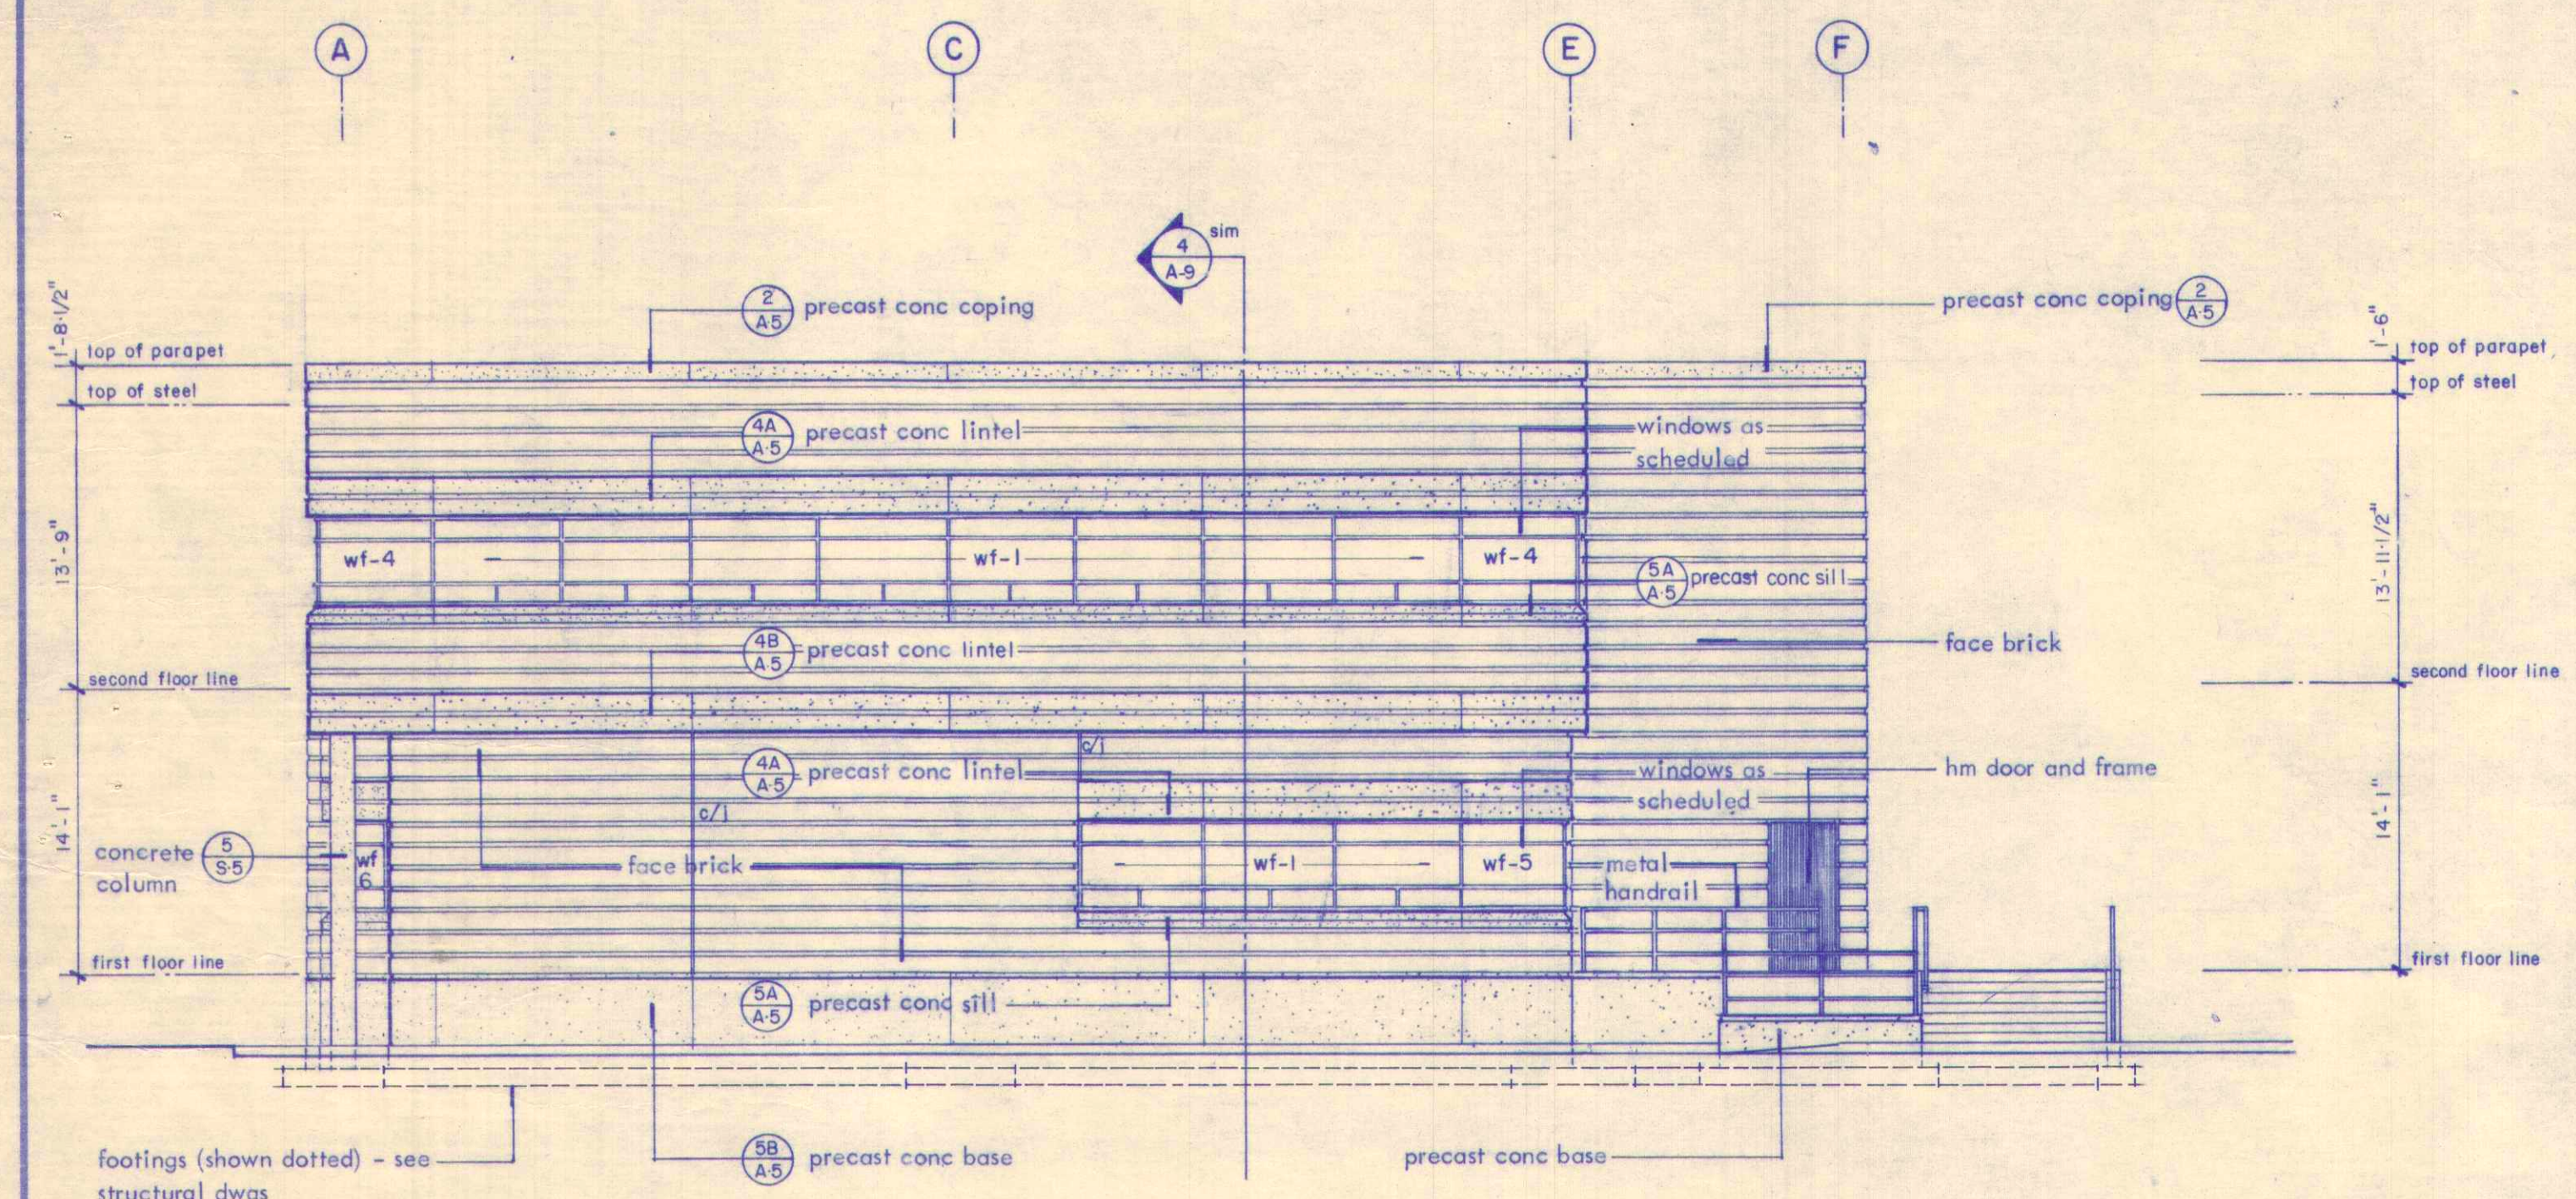

2 northwest elevation : 1/8" = 1'-0"

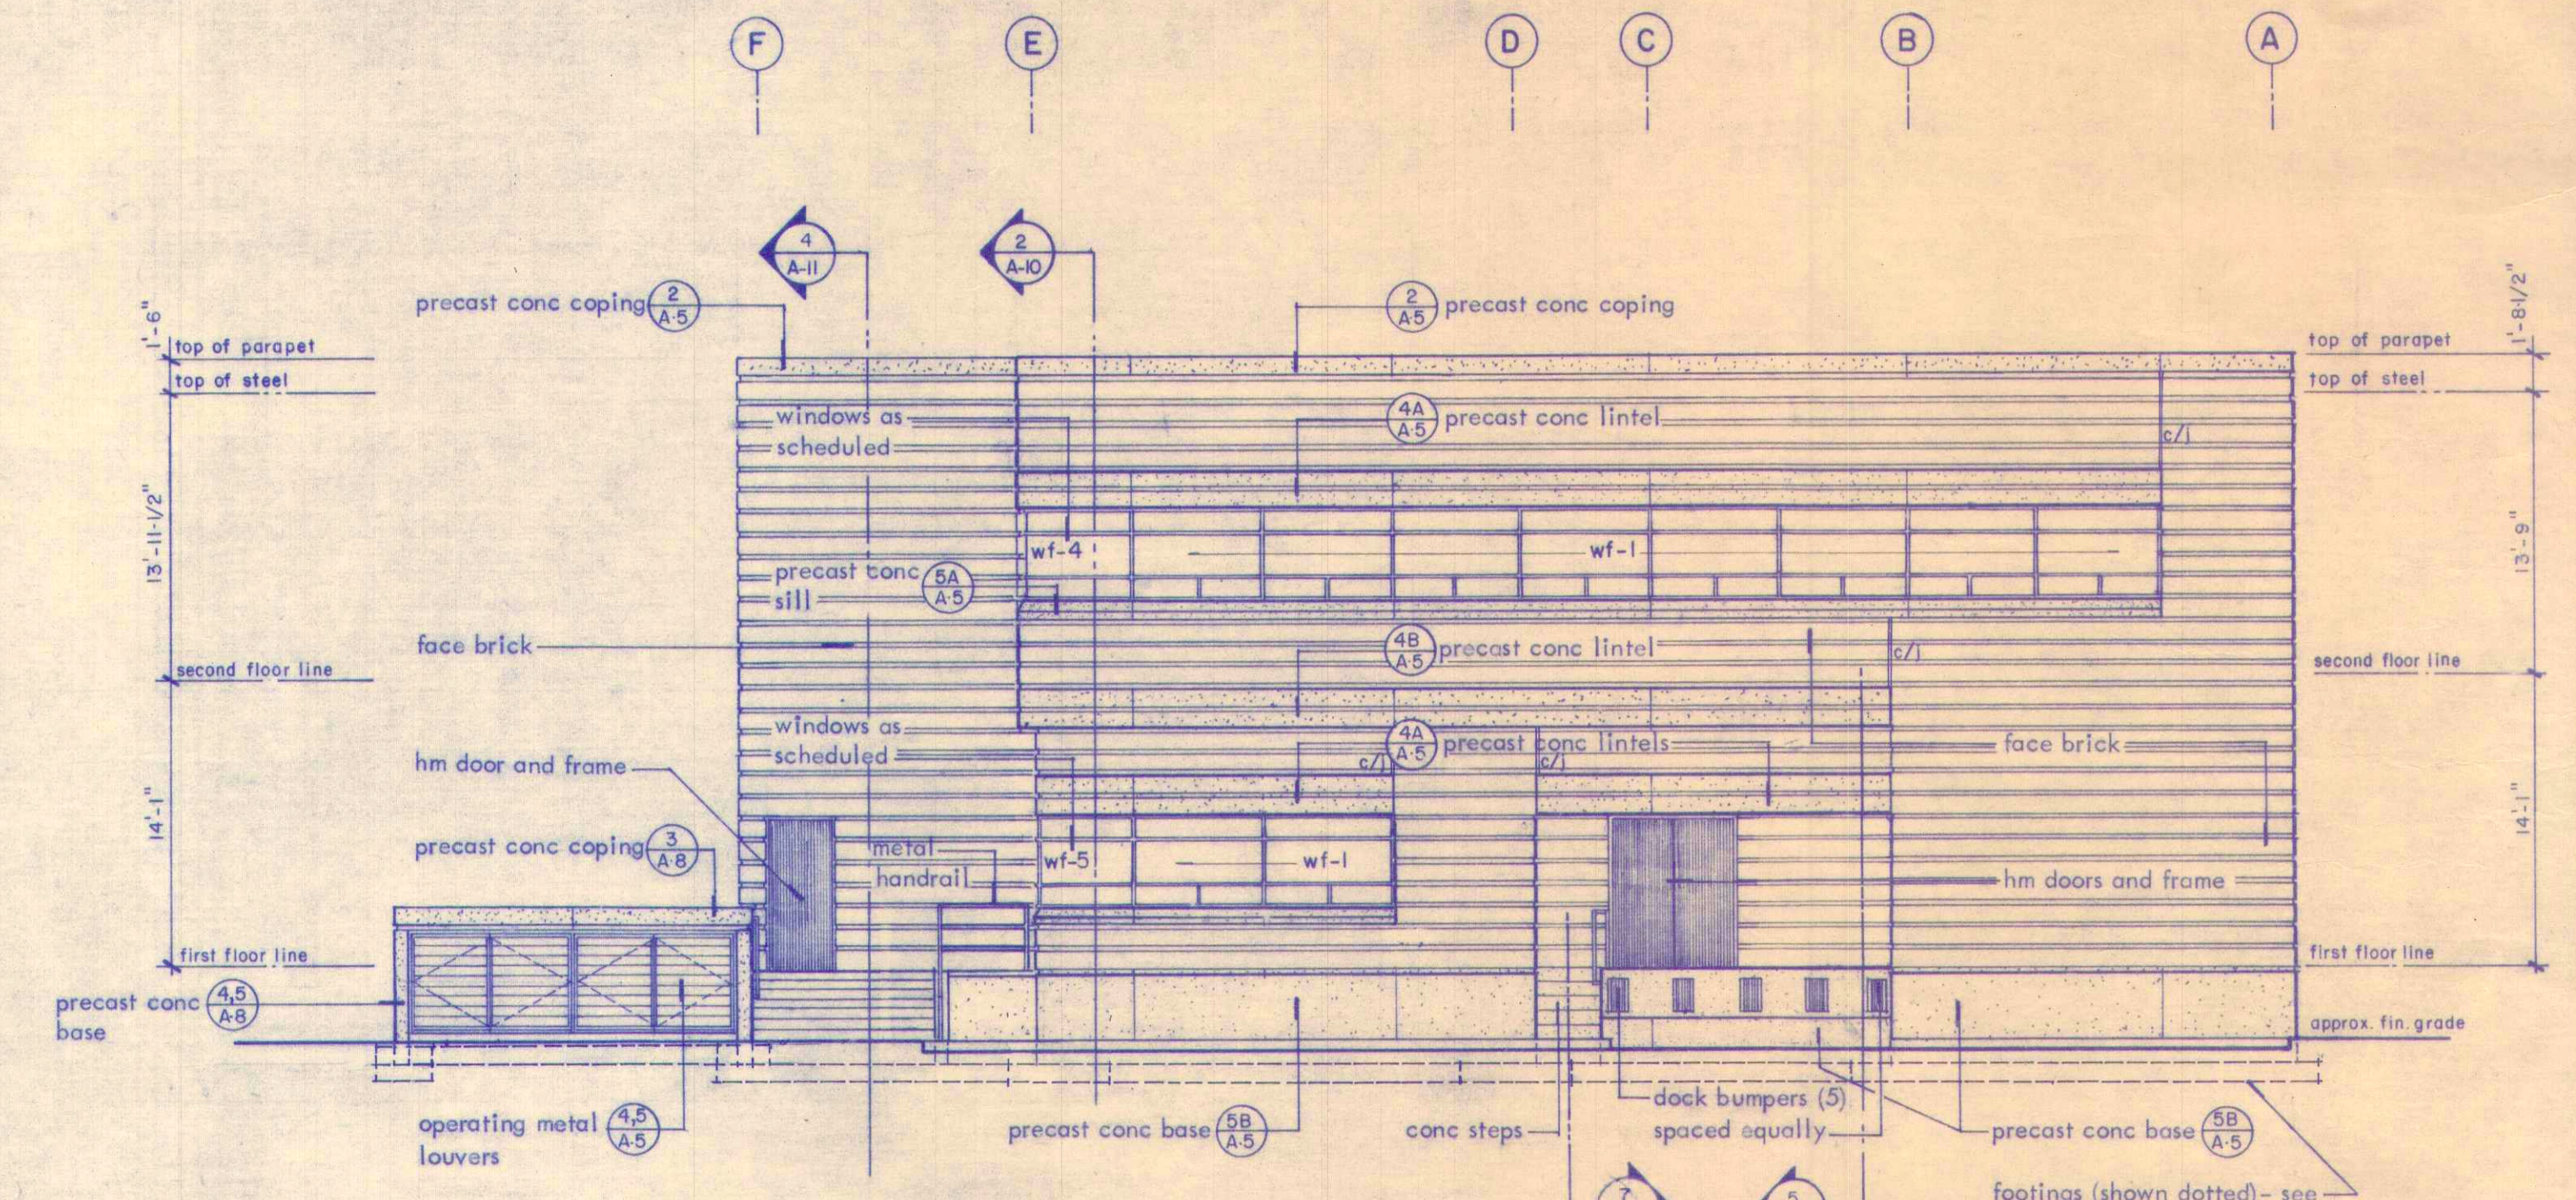


3 southeast elevation : 1/8" = 1'-0"

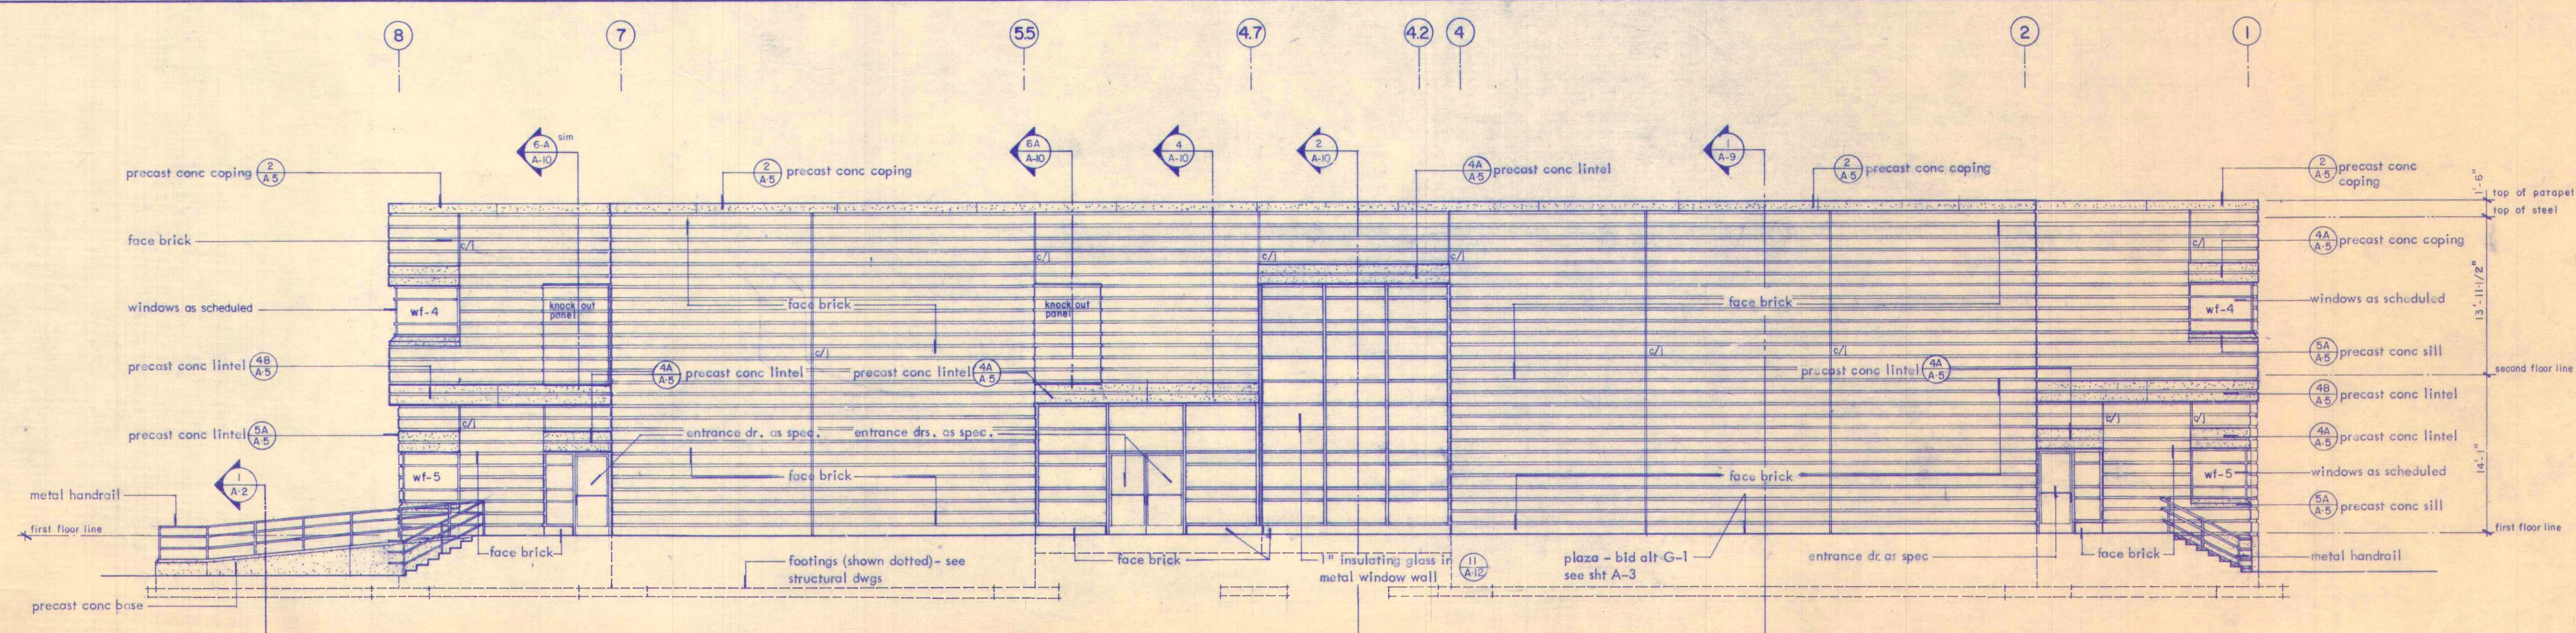

4 southwest elevation : 1/8" = 1'-0"

BARTHOLOMEW AND WAKEHAM
ARCHITECTS

SUITE 230 - 3700 COMPUTER DRIVE
RALEIGH, NORTH CAROLINA 27609

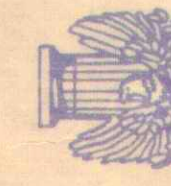

DRAWING RELEASE & REVISIONS

DATE

DESCRIPTION

REV.


DRAWING NUMBER

A-7

JOB NUMBER

phase 1
carteret county administration building
beaufort, north carolina

THESE DRAWINGS AND INSTRUMENTS OF SERVICE AND AS SUCH ARE AND SHALL REMAIN THE PROPERTY OF THE ARCHITECT. THEY SHALL NOT BE USED FOR ANY WORK OTHER THAN THAT AUTHORIZED BY THE ARCHITECT.

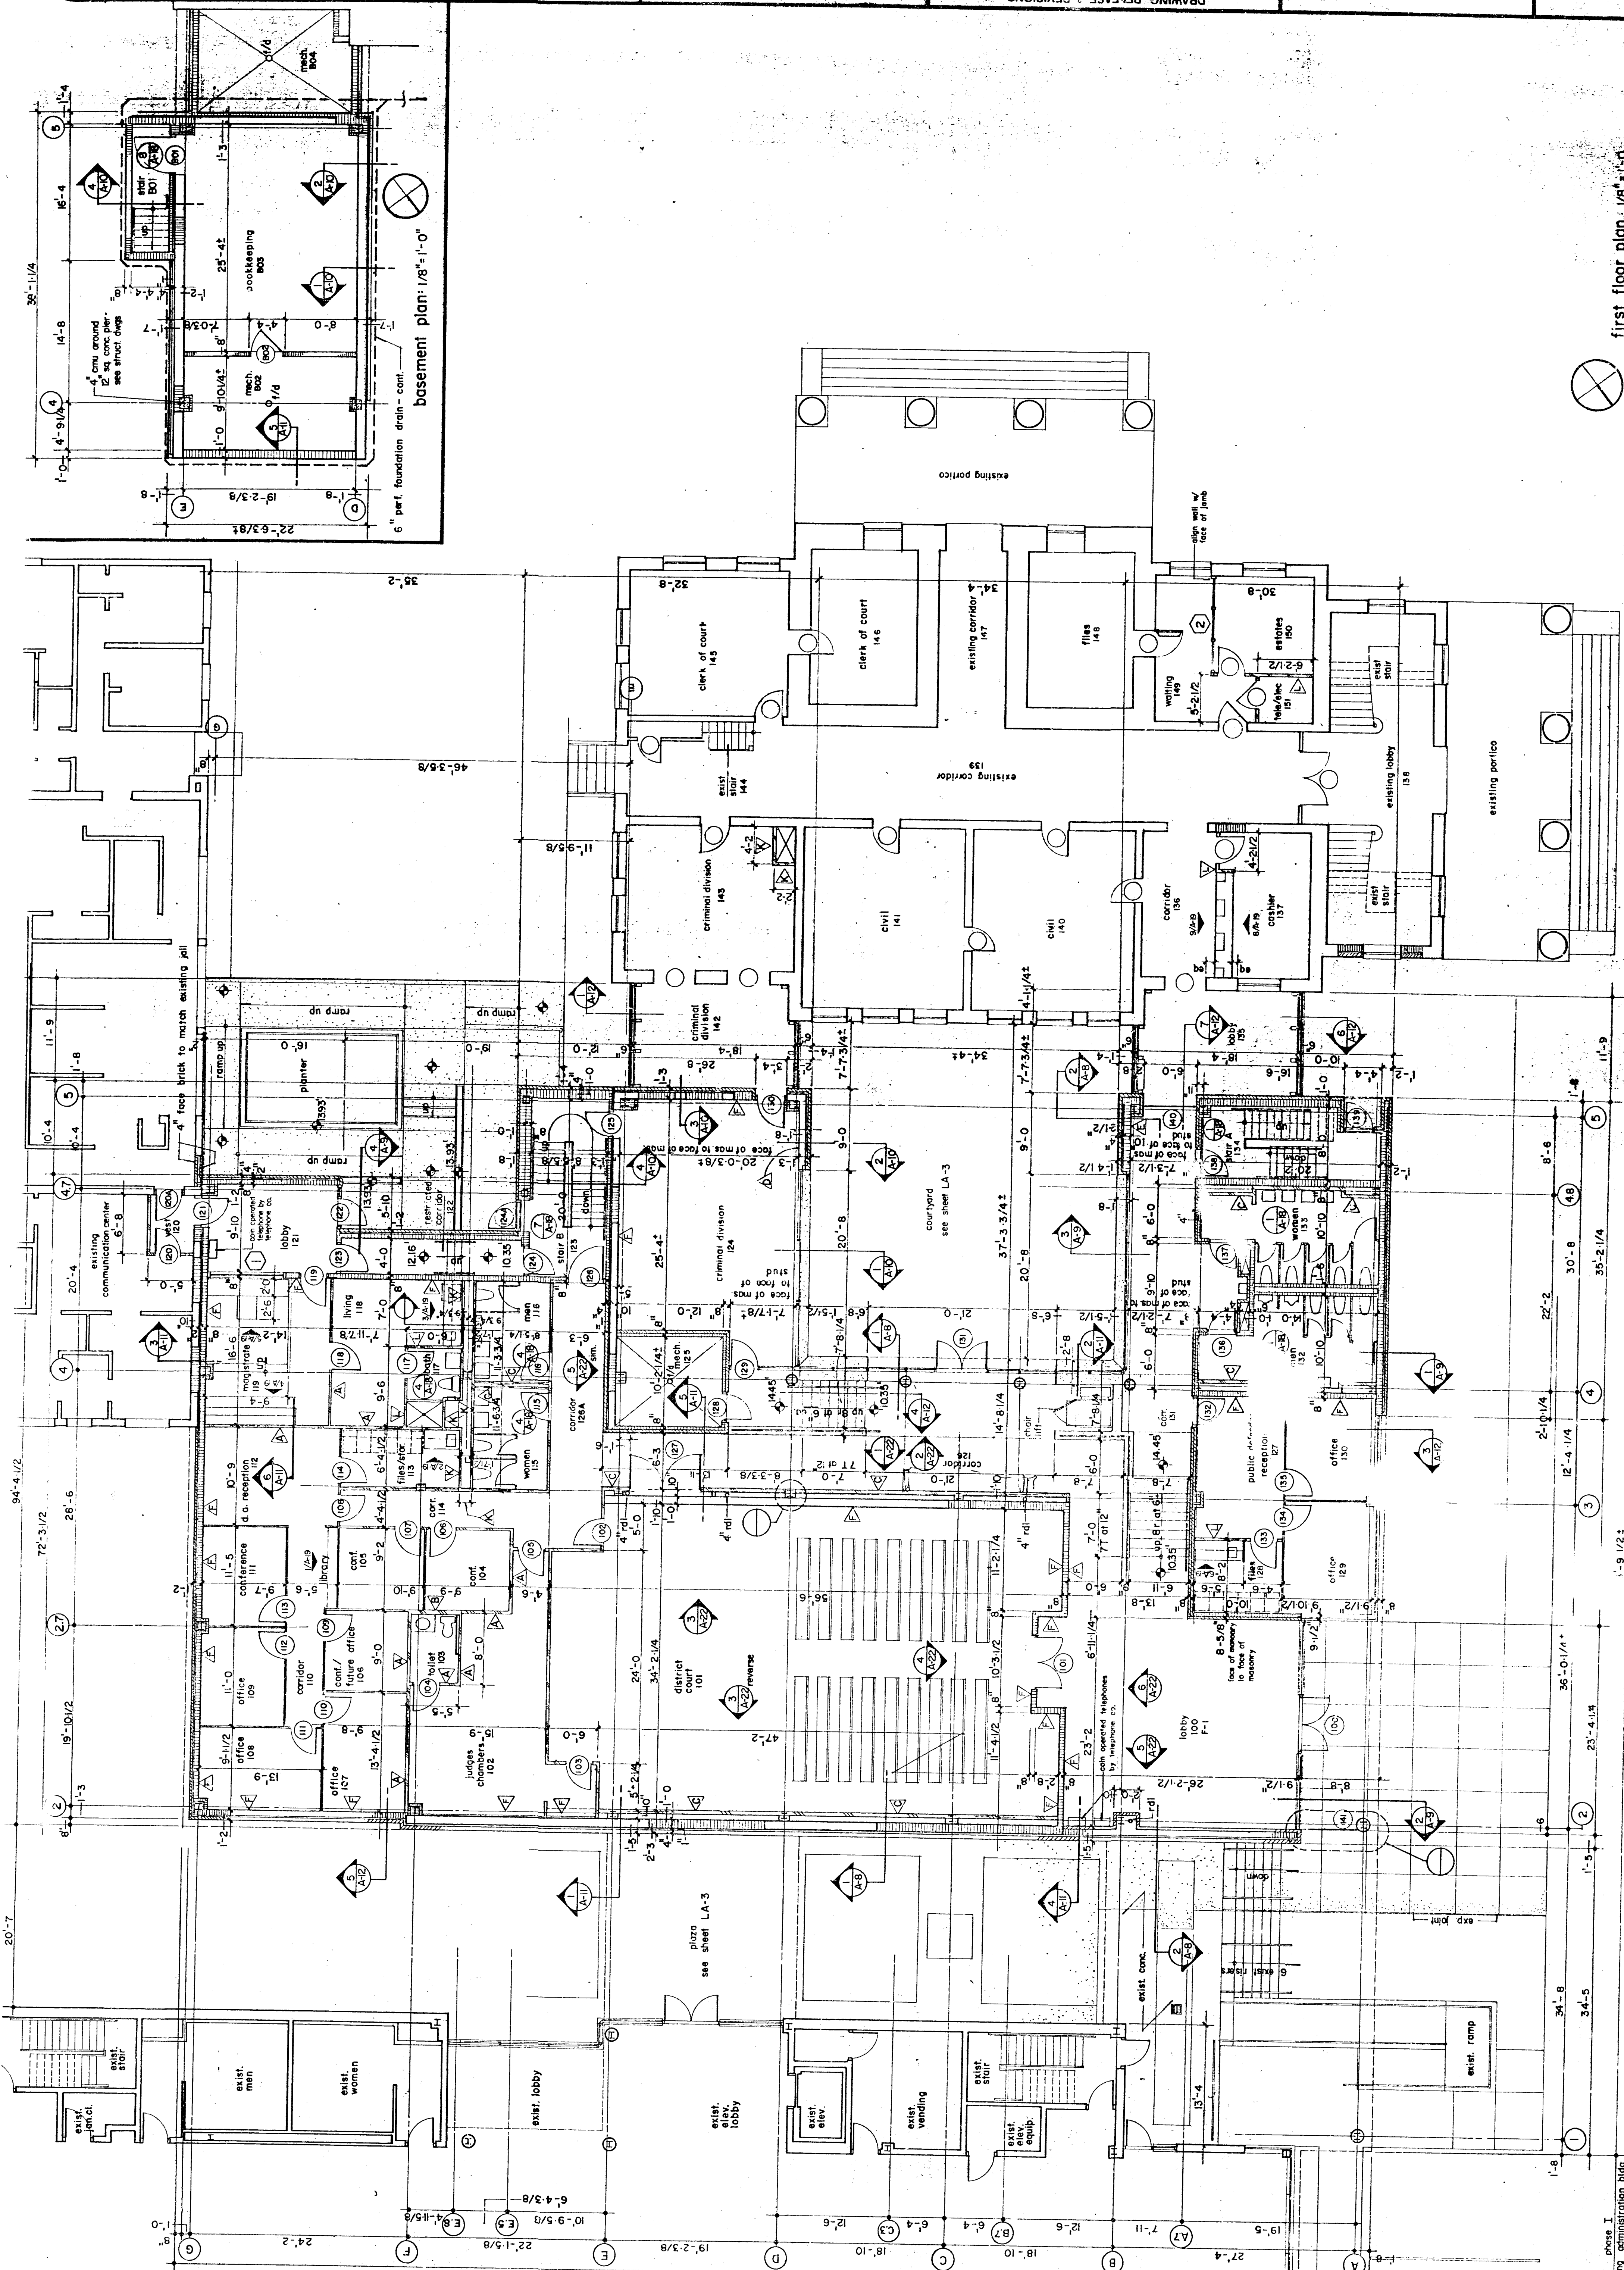








A-2

I

THESE DRAWINGS ARE INSTRUMENTS OF SERVICE AND AS SUCH ARE AND SHALL REMAIN THE PROPERTY OF THE ARCHITECT. THEY SHALL NOT BE USED FOR ANY WORK OTHER THAN THAT AUTHORIZED BY THE ARCHITECT.

off 24" o.c. and one layer of 5/8" gwb other side to bottom of roof deck

existing courthouse bld alternate G-1

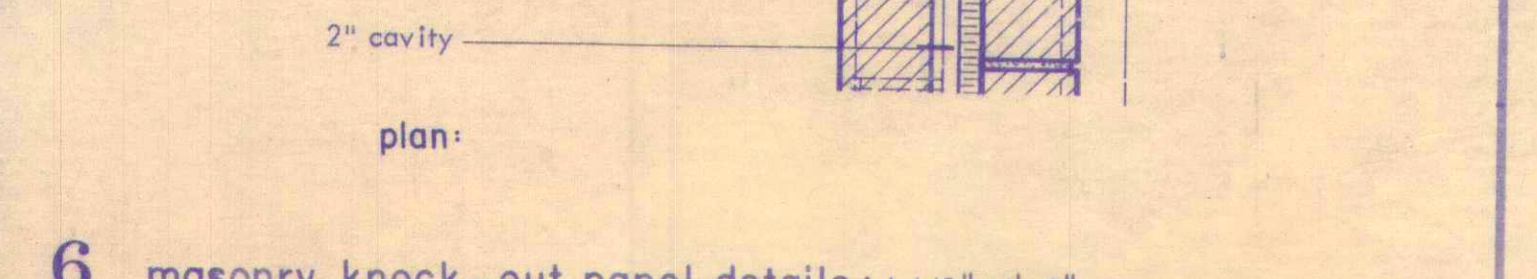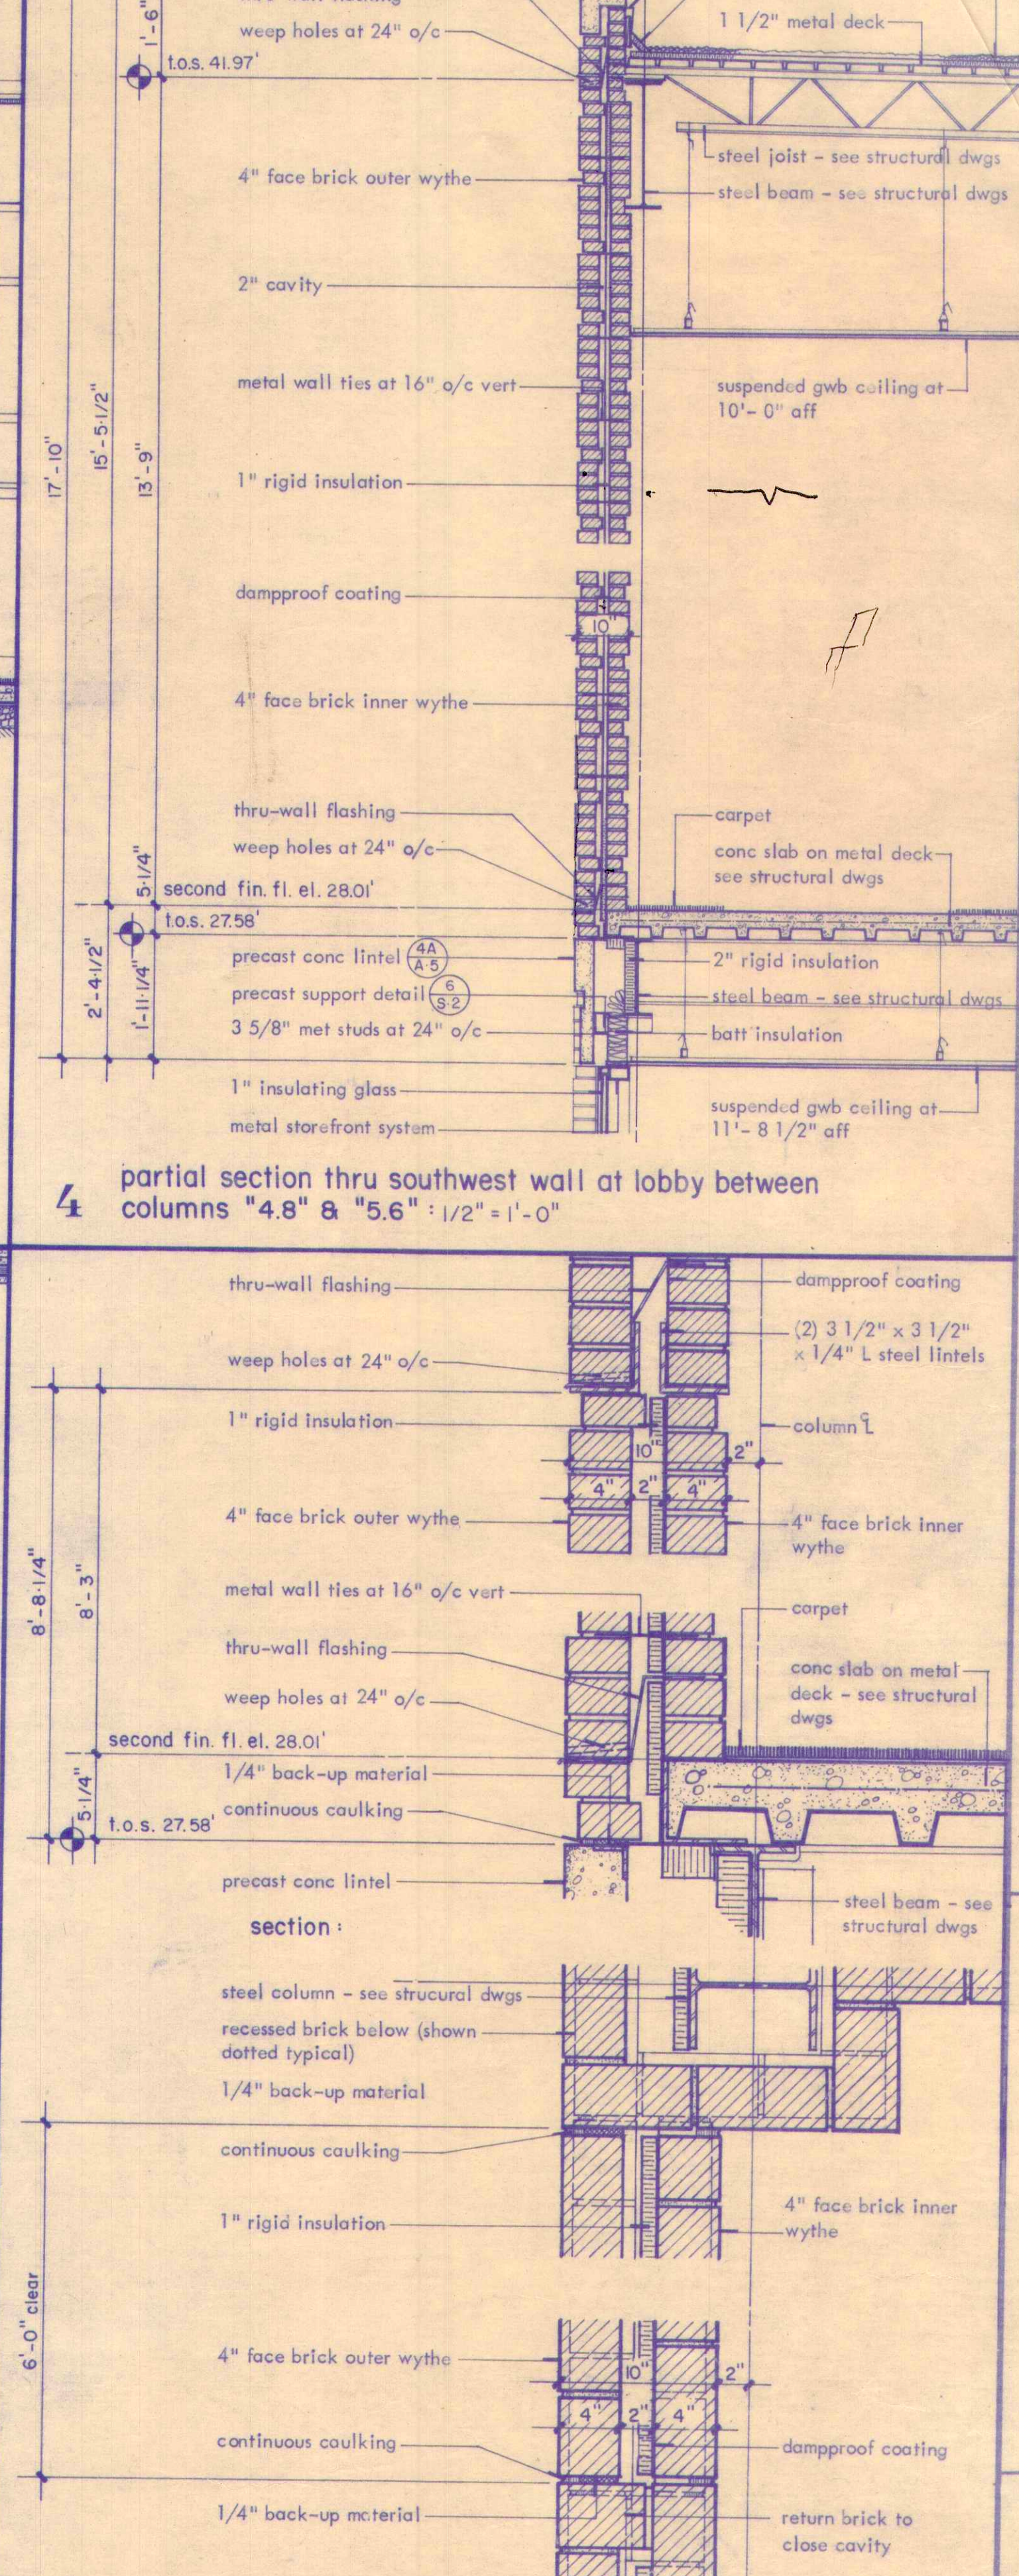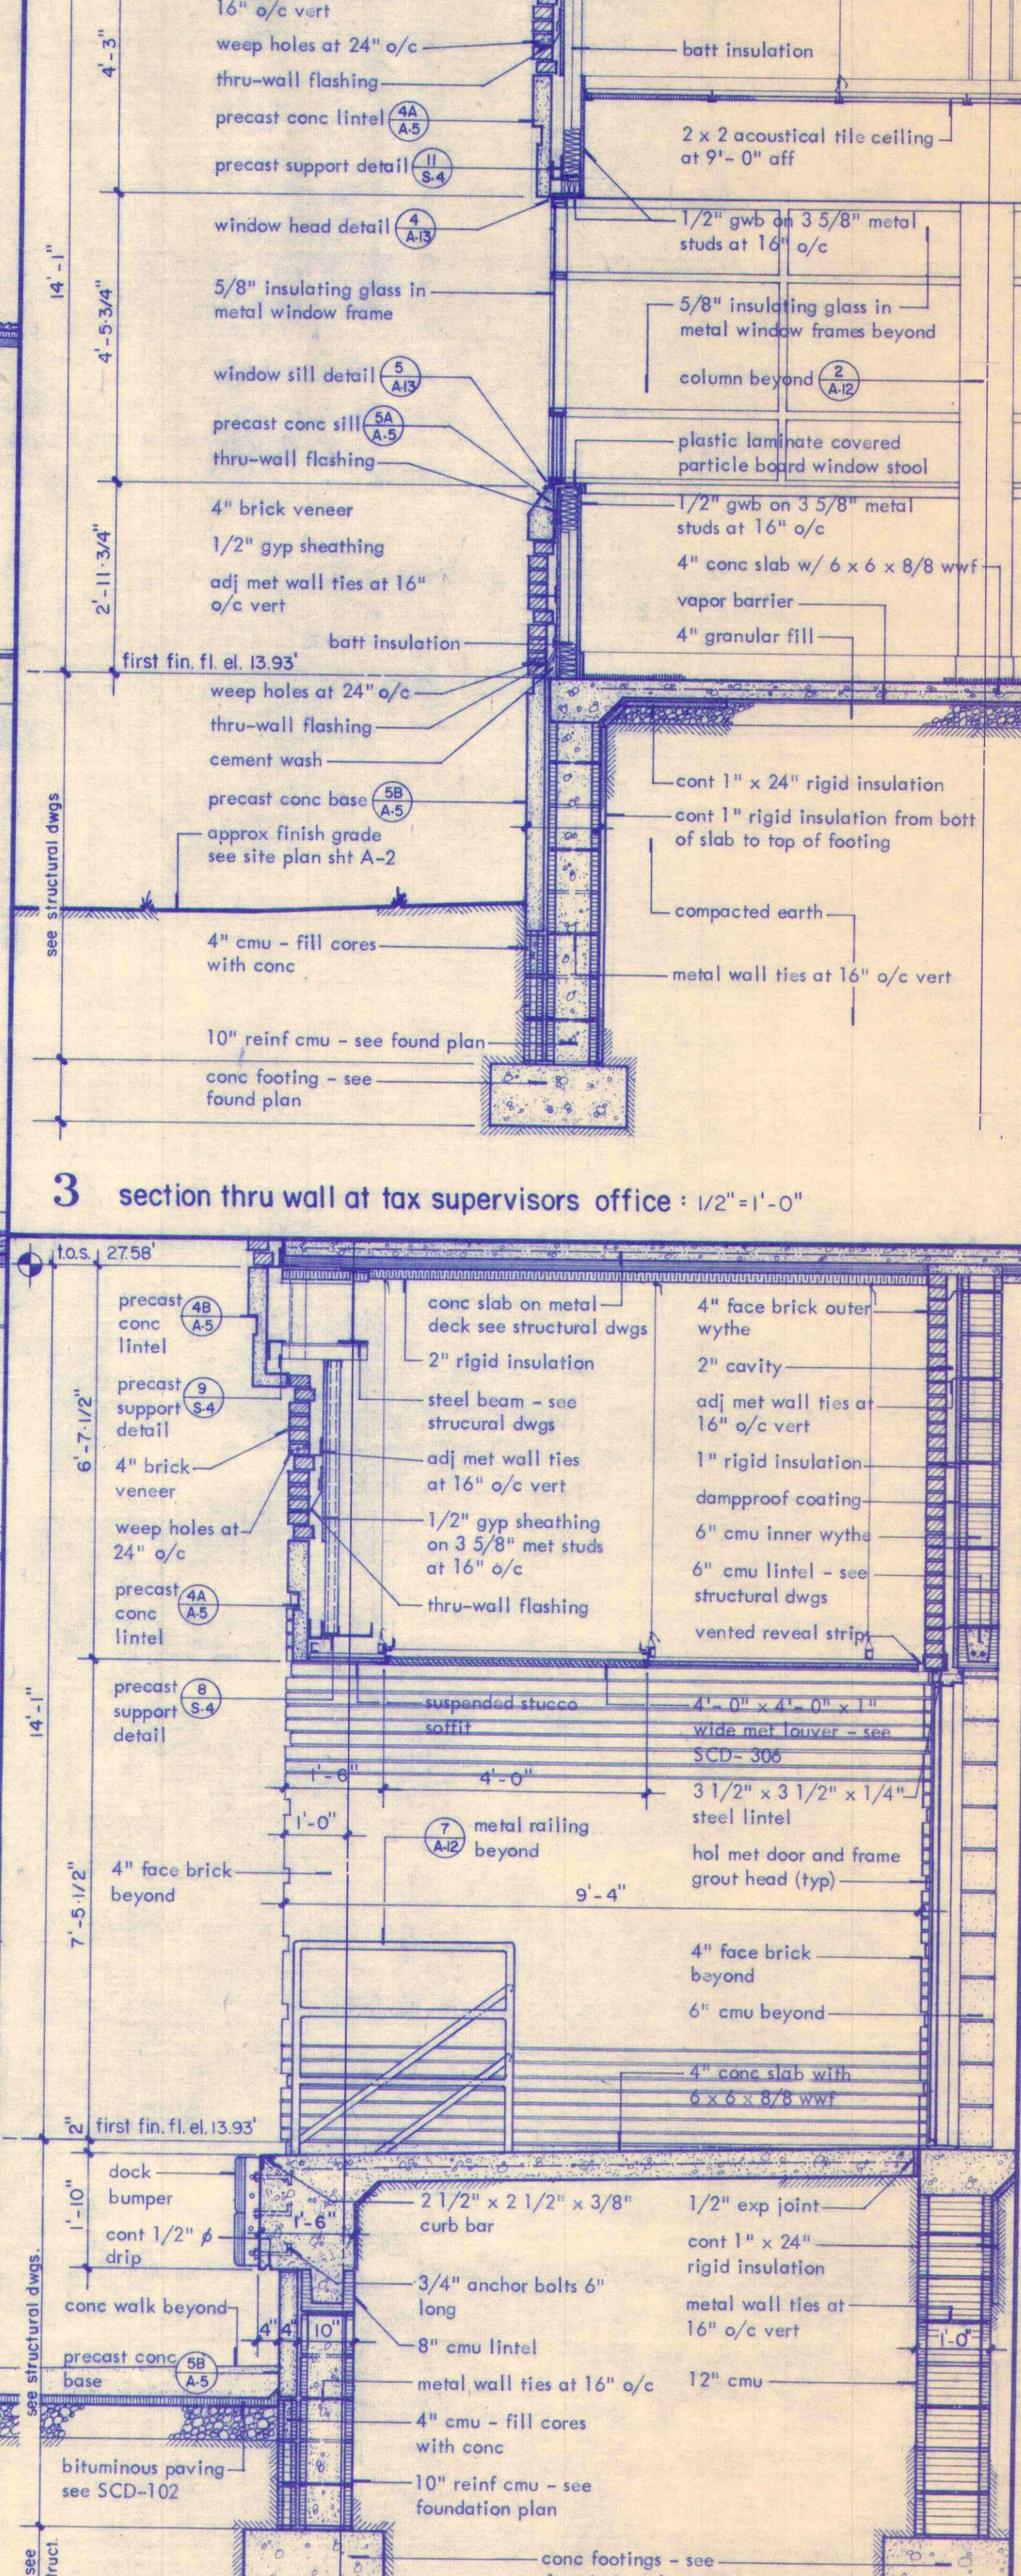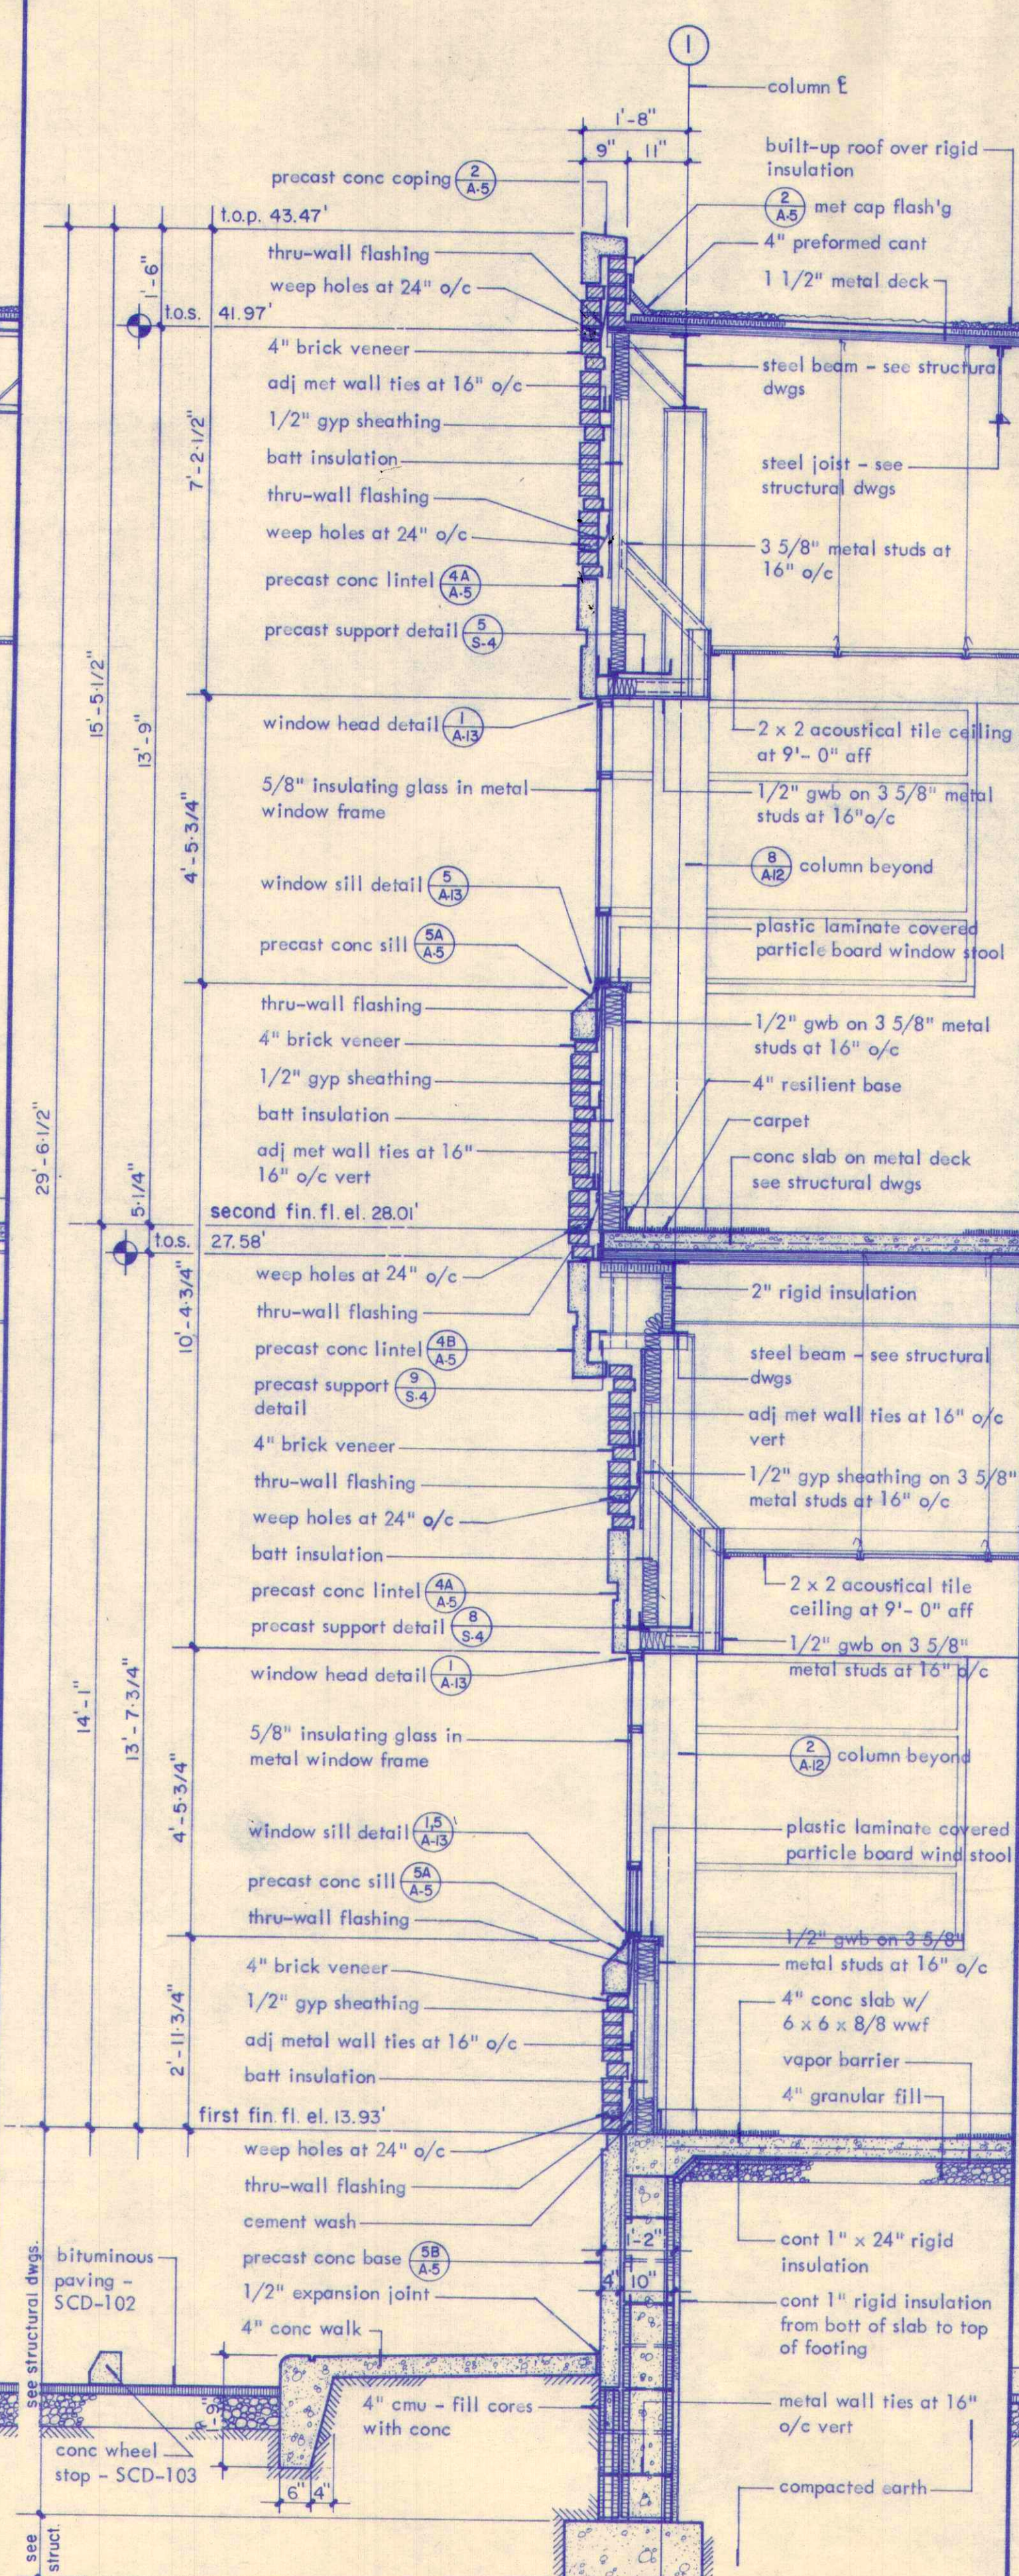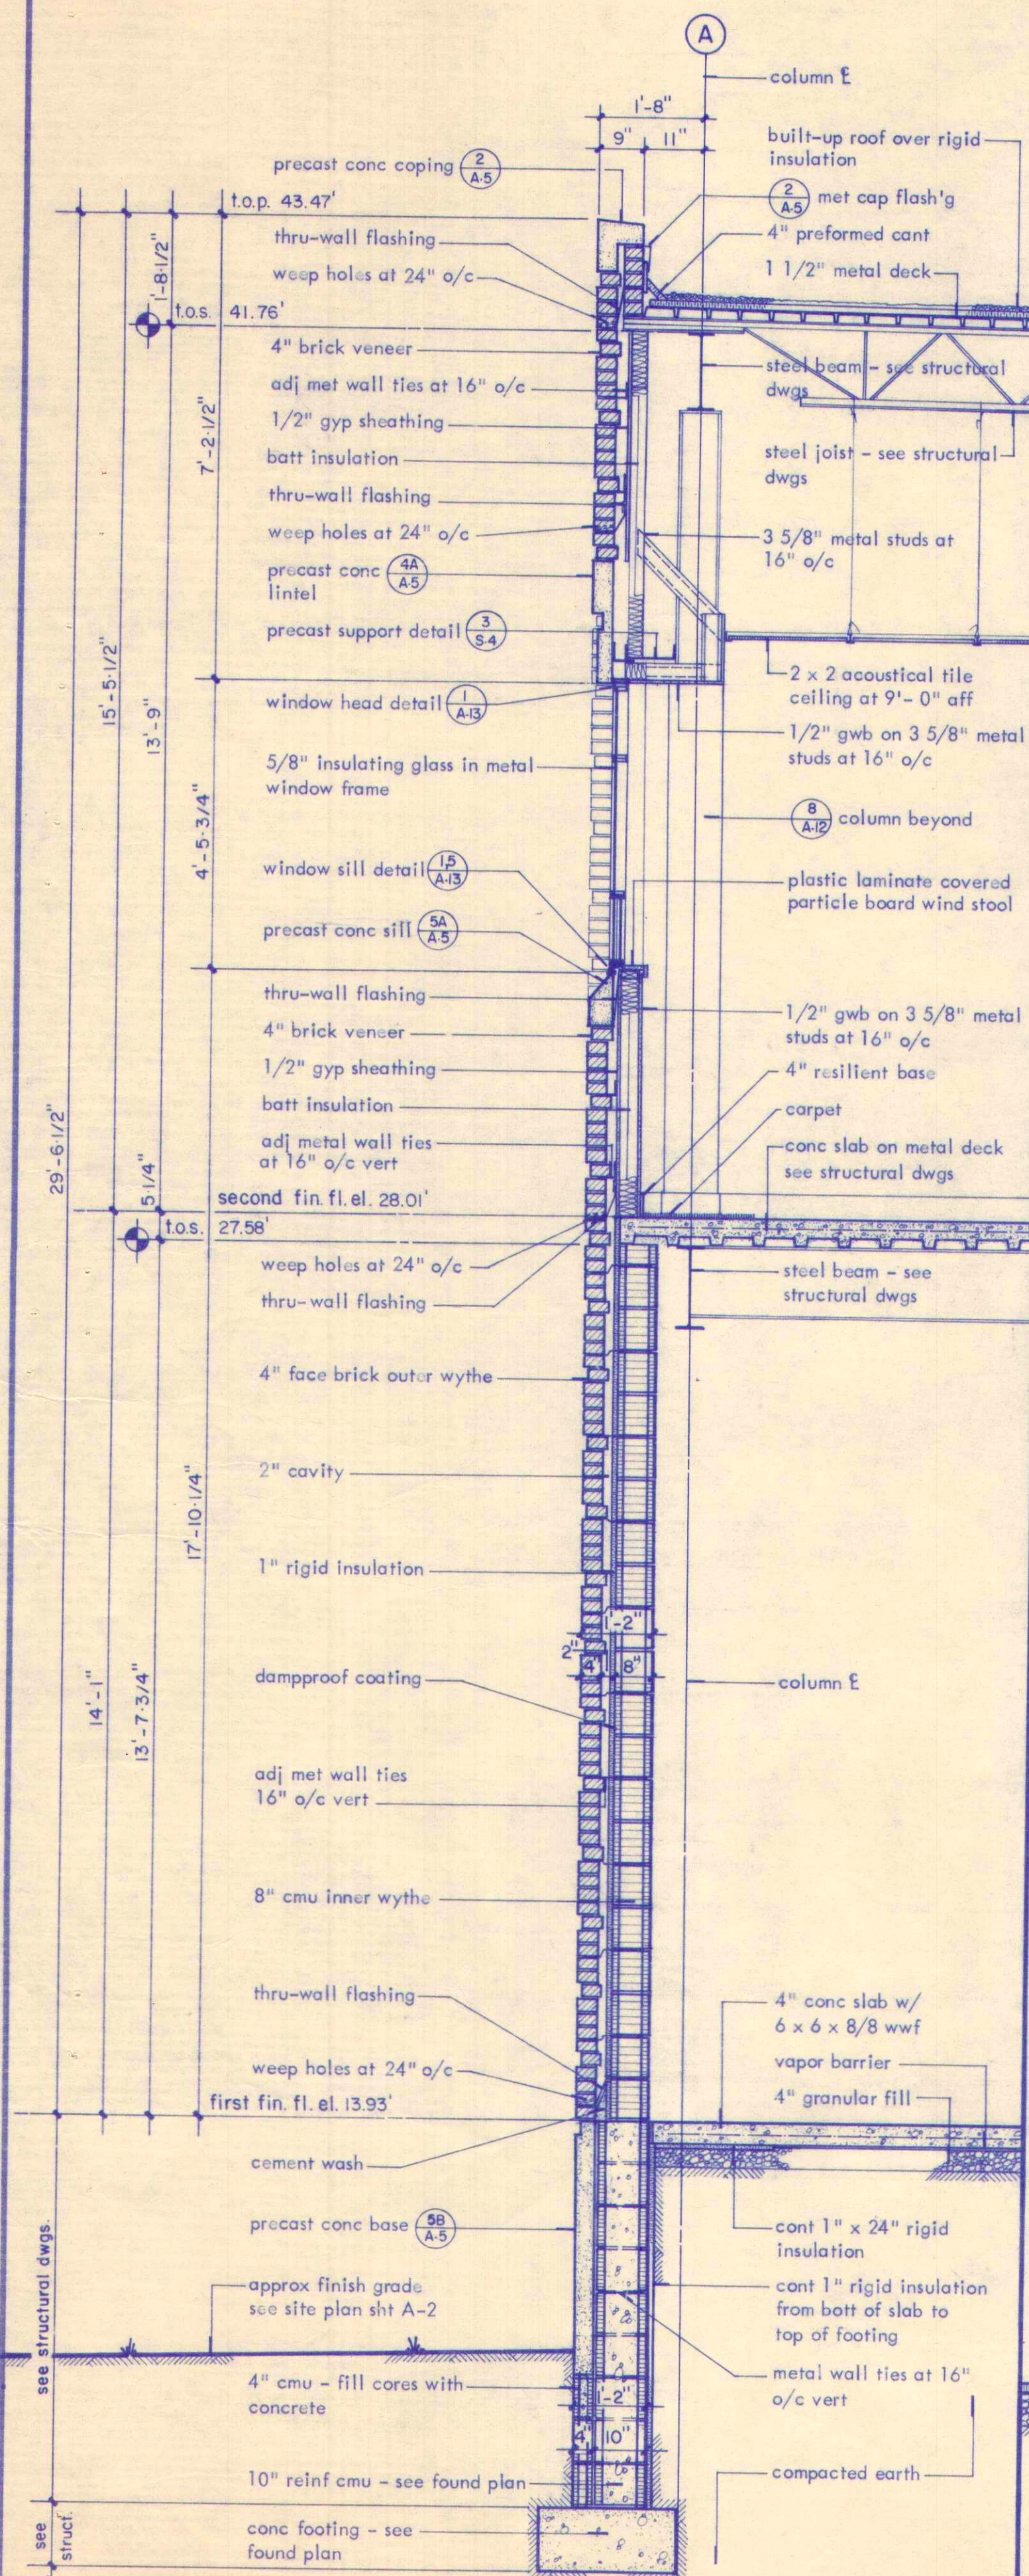

DRAWING RELEASE & REVISIONS	
DESCRIPTION	DATE

DATE _____

DR

door schedule : first floor plan

mark	size	material	type	frame	hwd. no.	remarks
100	pr 3'-0" x 7'-2 5/8" x 1 3/4"	alum	A	alum	HW-2	metal thresh
101	3'-0" x 7'-2 5/8" x 1 3/4"	alum	B	alum	HW-1	metal thresh
102	3'-0" x 7'-3 1/2" x 1 3/4"	h.m.	C	h.m.	HW-5	metal thresh
103	3'-0" x 7'-10" x 1 3/4"	s.c. wood	E	h.m.	HW-6	"B" label door & frame
104	3'-0" x 8'-10" x 1 3/4"	s.c. wood	E	h.m.	HW-8	"B" label door & frame
105	3'-0" x 8'-10" x 1 3/4"	s.c. wood	E	h.m.	HW-7	
106	omitted					
107	3'-0" x 8'-10" x 1 3/4"	s.c. wood	E	h.m.	HW-4	
108	3'-0" x 7'-10" x 1 3/4"	s.c. wood	F	h.m.	HW-3	12" hi wd. transom, marble t/h
109	3'-0" x 7'-10" x 1 3/4"	s.c. wood	F	h.m.	HW-3	12" hi wd. transom, marble t/h
110	3'-0" x 8'-10" x 1 3/4"	s.c. wood	E	h.m.	HW-4	
111	3'-0" x 8'-10" x 1 3/4"	s.c. wood	E	h.m.	HW-6	"B" label
112	3'-0" x 7'-2 5/8" x 1 3/4"	alum	B	alum	HW-1	
113	3'-0" x 7'-3 1/2" x 1 3/4"	h.m.	C	h.m.	HW-5	
114	3'-0" x 8'-10 1/2" x 1 3/4"	s.c. wood	H	alum	HW-4	
115	3'-0" x 8'-10 1/2" x 1 3/4"	s.c. wood	G	alum	HW-9	
116	3'-0" x 8'-10 1/2" x 1 3/4"	s.c. door	G	alum	HW-9	
117	pr 3'-0" x 7'-3 1/2" x 1 3/4"	h.m.	D	h.m.	HW-13	metal thresh
118	3'-8" x 8'-8" x 1 3/4"	h.m.	C	h.m.	HW-14	
119	pr 3'-0" x 7'-3 1/2" x 1 3/4"	h.m.	D	h.m.	HW-13	"B" label, metal thresh
120	3'-0" x 6'-8" x 1 3/4"	h.m.	C	h.m.	HW-15	
121	3'-0" x 8'-10 1/2" x 1 3/4"	s.c. wood	G	alum	HW-4	
122	3'-0" x 8'-10 1/2" x 1 3/4"	s.c. wood	G	alum	HW-4	
123	3'-0" x 8'-10 1/2" x 1 3/4"	s.c. wood	J	alum	HW-12	dutch door
124	3'-0" x 8'-10 1/2" x 1 3/4"	s.c. wood	G	alum	HW-4	
125	3'-0" x 8'-10 1/2" x 1 3/4"	s.c. wood	C	h.m.	HW-4	
126	3'-0" x 8'-10 1/2" x 1 3/4"	s.c. wood	G	alum	HW-4	
127	omitted					
128	3'-0" x 8'-10 1/2" x 1 3/4"	s.c. wood	G	alum	HW-4	
129	3'-0" x 8'-10 1/2" x 1 3/4"	s.c. wood	G	alum	HW-4	
130	3'-0" x 8'-10 1/2" x 1 3/4"	s.c. wood	G	alum	HW-4	
131	3'-0" x 8'-10 1/2" x 1 3/4"	s.c. wood	G	alum	HW-4	
132	3'-0" x 8'-10 1/2" x 1 3/4"	s.c. wood	G	alum	HW-4	
133	3'-0" x 8'-10 1/2" x 1 3/4"	s.c. wood	G	alum	HW-4	
134	3'-0" x 8'-10 1/2" x 1 3/4"	s.c. wood	G	alum	HW-9	
135	pr 3'-0" x 8'-10 1/2" x 1 3/4"	alum	L	alum	HW-2	
136	3'-0" x 8'-10 1/2" x 1 3/4"	s.c. wood	G	alum	HW-12	dutch door
137	3'-0" x 8'-10 1/2" x 1 3/4"	s.c. wood	G	alum	HW-4	
138	3'-0" x 8'-10 1/2" x 1 3/4"	s.c. wood	G	alum	HW-9	
139	3'-0" x 8'-10 1/2" x 1 3/4"	s.c. wood	G	alum	HW-4	
140	3'-0" x 8'-10 1/2" x 1 3/4"	s.c. wood	G	alum	HW-4	
141	3'-0" x 8'-10 1/2" x 1 3/4"	s.c. wood	G	alum	HW-9	
142	3'-0" x 8'-10 1/2" x 1 3/4"	s.c. wood	G	alum	HW-4	
143	2'-8" x 6'-7 1/16" x 5"	steel	-	steel	-	see vault door details 9/A-15
144	3'-4" x 6'-7 1/16" x 5"	steel	-	steel	-	see vault door details 9/A-15
145	3'-0" x 8'-10 1/2" x 1 3/4"	s.c. wood	H	alum	HW-4	
146	3'-0" x 8'-10 1/2" x 1 3/4"	s.c. wood	G	alum	HW-4	
147	3'-0" x 8'-10 1/2" x 1 3/4"	s.c. wood	G	alum	HW-9	
148	3'-4" x 6'-7 1/16" x 5"	steel	-	steel	-	see vault door details 9/A-15
P-1	3'-0" x 7'-2" x 1 3/4"	h.m.	C sim	h.m.	HW-14	full louvered dr, metal thresh, mortise lock, & omit armor plate

door schedule : second floor plan

mark	size	material	type	frame	hwd. no.	remarks
200	3'-0" x 8'-10" x 1 3/4"	s.c. wood	E	h.m.	HW-6	"B" label door & frame
201	3'-0" x 8'-10" x 1 3/4"	s.c. wood	E	h.m.	HW-4	
202	3'-0" x 8'-10" x 1 3/4"	s.c. wood	E	h.m.	HW-4	
203	3'-0" x 8'-10" x 1 3/4"	s.c. wood	E	h.m.	HW-9	
204	3'-0" x 7'-10" x 1 3/4"	s.c. wood	F	h.m.	HW-3	12" hi wood transom, marble t/h
205	3'-0" x 7'-10" x 1 3/4"	s.c. wood	F	h.m.	HW-3	12" hi wood transom, marble t/h
206	3'-0" x 8'-10" x 1 3/4"	s.c. wood	E	h.m.	HW-4	
207	3'-0" x 8'-10" x 1 3/4"	s.c. wood	E	h.m.	HW-6	"B" label door & frame
208	3'-0" x 8'-10 1/2" x 1 3/4"	s.c. wood	H	alum	HW-4	
209	3'-0" x 8'-10 1/2" x 1 3/4"	s.c. wood	G	alum	HW-4	
210	3'-0" x 8'-10 1/2" x 1 3/4"	s.c. wood	G	alum	HW-4	
211	3'-0" x 8'-10 1/2" x 1 3/4"	s.c. wood	H	alum	HW-4	
212	3'-0" x 8'-10 1/2" x 1 3/4"	s.c. wood	G	alum	HW-4	
212A	3'-0" x 8'-10 1/2" x 1 3/4"	s.c. wood	G	alum	HW-4	
213	3'-0" x 8'-10 1/2" x 1 3/4"	s.c. wood	H	alum	HW-4	
214	3'-0" x 8'-10 1/2" x 1 3/4"	s.c. wood	G	alum	HW-4	
215	3'-0" x 8'-10 1/2" x 1 3/4"	s.c. wood	H	alum	HW-4	
216	3'-0" x 8'-10 1/2" x 1 3/4"	s.c. wood	G	alum	HW-9	
217	3'-0" x 8'-10 1/2" x 1 3/4"	s.c. wood	G	alum	HW-4	
218	3'-0" x 8'-10 1/2" x 1 3/4"	s.c. wood	G	alum	HW-4	
219	3'-0" x 8'-10 1/2" x 1 3/4"	s.c. wood	G	alum	HW-4	
220	3'-0" x 8'-10 1/2" x 1 3/4"	s.c. wood	H	alum	HW-4	
221	3'-0" x 8'-10 1/2" x 1 3/4"	s.c. wood	G	alum	HW-4	
222	3'-0" x 8'-10 1/2" x 1 3/4"	s.c. wood	G	alum	HW-4	
223	3'-0" x 8'-10 1/2" x 1 3/4"	s.c. wood	G	alum	HW-9	
224	3'-0" x 8'-10 1/2" x 1 3/4"	s.c. wood	G	alum	HW-9	
224A	1'-1 7/8" x 8'-3 1/4" x 1 3/4"	s.c. wood	K	wood	HW-11	see detail 7B/A-15
224B	omitted					
225	3'-0" x 8'-10 1/2" x 1 3/4"	s.c. wood	G	alum	HW-7	
226	3'-0" x 8'-10 1/2" x 1 3/4"	s.c. wood	G	alum	HW-4	
227	3'-0" x 8'-10 1/2" x 1 3/4"	s.c. wood	G	alum	HW-7	
228	3'-0" x 8'-10 1/2" x 1 3/4"	s.c. wood	H	alum	HW-4	
229	3'-0" x 8'-10 1/2" x 1 3/4"	s.c. wood	G	alum	HW-9	
230	3'-0" x 8'-10 1/2" x 1 3/4"	s.c. wood	G	alum	HW-9	
231	3'-0" x 8'-10 1/2" x 1 3/4"	s.c. wood	G	alum	HW-9	
232	3'-0" x 8'-10 1/2" x 1 3/4"	s.c. wood	H	alum	HW-4	
233	3'-0" x 8'-10 1/2" x 1 3/4"	s.c. wood	G	alum	HW-4	
234	3'-0" x 8'-10 1/2" x 1 3/4"	s.c. wood	G	alum	HW-4	
235	3'-0" x 8'-10 1/2" x 1 3/4"	s.c. wood	G	alum	HW-4	
236	3'-0" x 8'-10 1/2" x 1 3/4"	s.c. wood	G	alum	HW-4	
237	3'-0" x 8'-10 1/2" x 1 3/4"	s.c. wood	G	alum	HW-4	
238	3'-0" x 8'-10 1/2" x 1 3/4"	s.c. wood	H	alum	HW-4	
239	3'-0" x 8'-10 1/2" x 1 3/4"	s.c. wood	G	alum	HW-4	
240	3'-0" x 8'-10 1/2" x 1 3/4"	s.c. wood	G	alum	HW-4	
241	3'-0" x 8'-10 1/2" x 1 3/4"	alum	G	alum	HW-9	
242	3'-0" x 8'-10 1/2" x 1 3/4"	s.c. wood	G	alum	HW-9	
243	3'-0" x 8'-10 1/2" x 1 3/4"	s.c. wood	G	alum	HW-4	
244	3'-0" x 8'-10 1/2" x 1 3/4"	s.c. wood	G	alum	HW-4	
245	3'-0" x 8'-10" x 1 3/4"	s.c. wood	E	h.m.	HW-10	"B" label door & frame
246	3'-0" x 8'-10 1/2" x 1 3/4"	s.c. wood	G	alum	HW-4	
247	3'-0" x 8'-10 1/2" x 1 3/4"	s.c. wood	G	alum	HW-4	
248	3'-0" x 8'-10 1/2" x 1 3/4"	s.c. wood	G	alum	HW-9	
249	3'-0" x 8'-10 1/2" x 1 3/4"	s.c. wood	G	alum	HW-4	
250	3'-0" x 8'-10 1/2" x 1 3/4"	s.c. wood	G	alum	HW-9	
251	3'-0" x 8'-10 1/2" x 1 3/4"	s.c. wood	G	alum	HW-9	
252	3'-0" x 8'-10 1/2" x 1 3/4"	s.c. wood	G	alum	HW-9	
253	2'-4" x 8'-10 1/2" x 1 3/4"	s.c. wood	G	alum	HW-9	

